


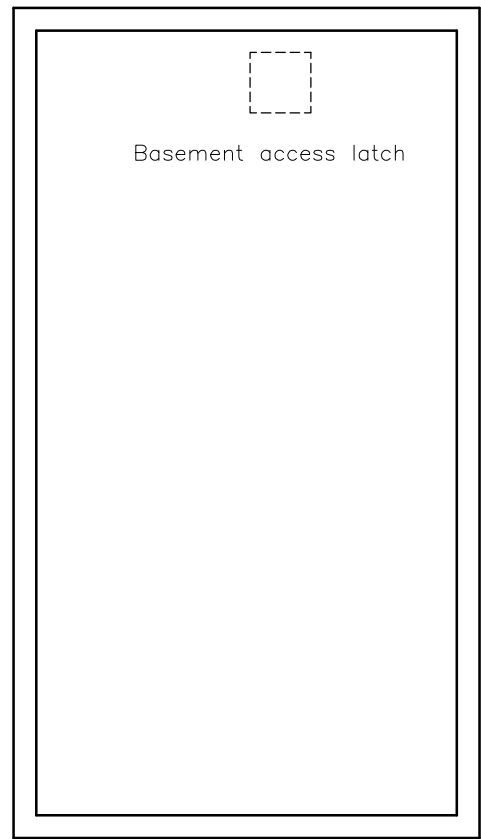


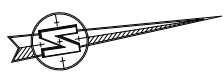

Basement / Cellar 1:100

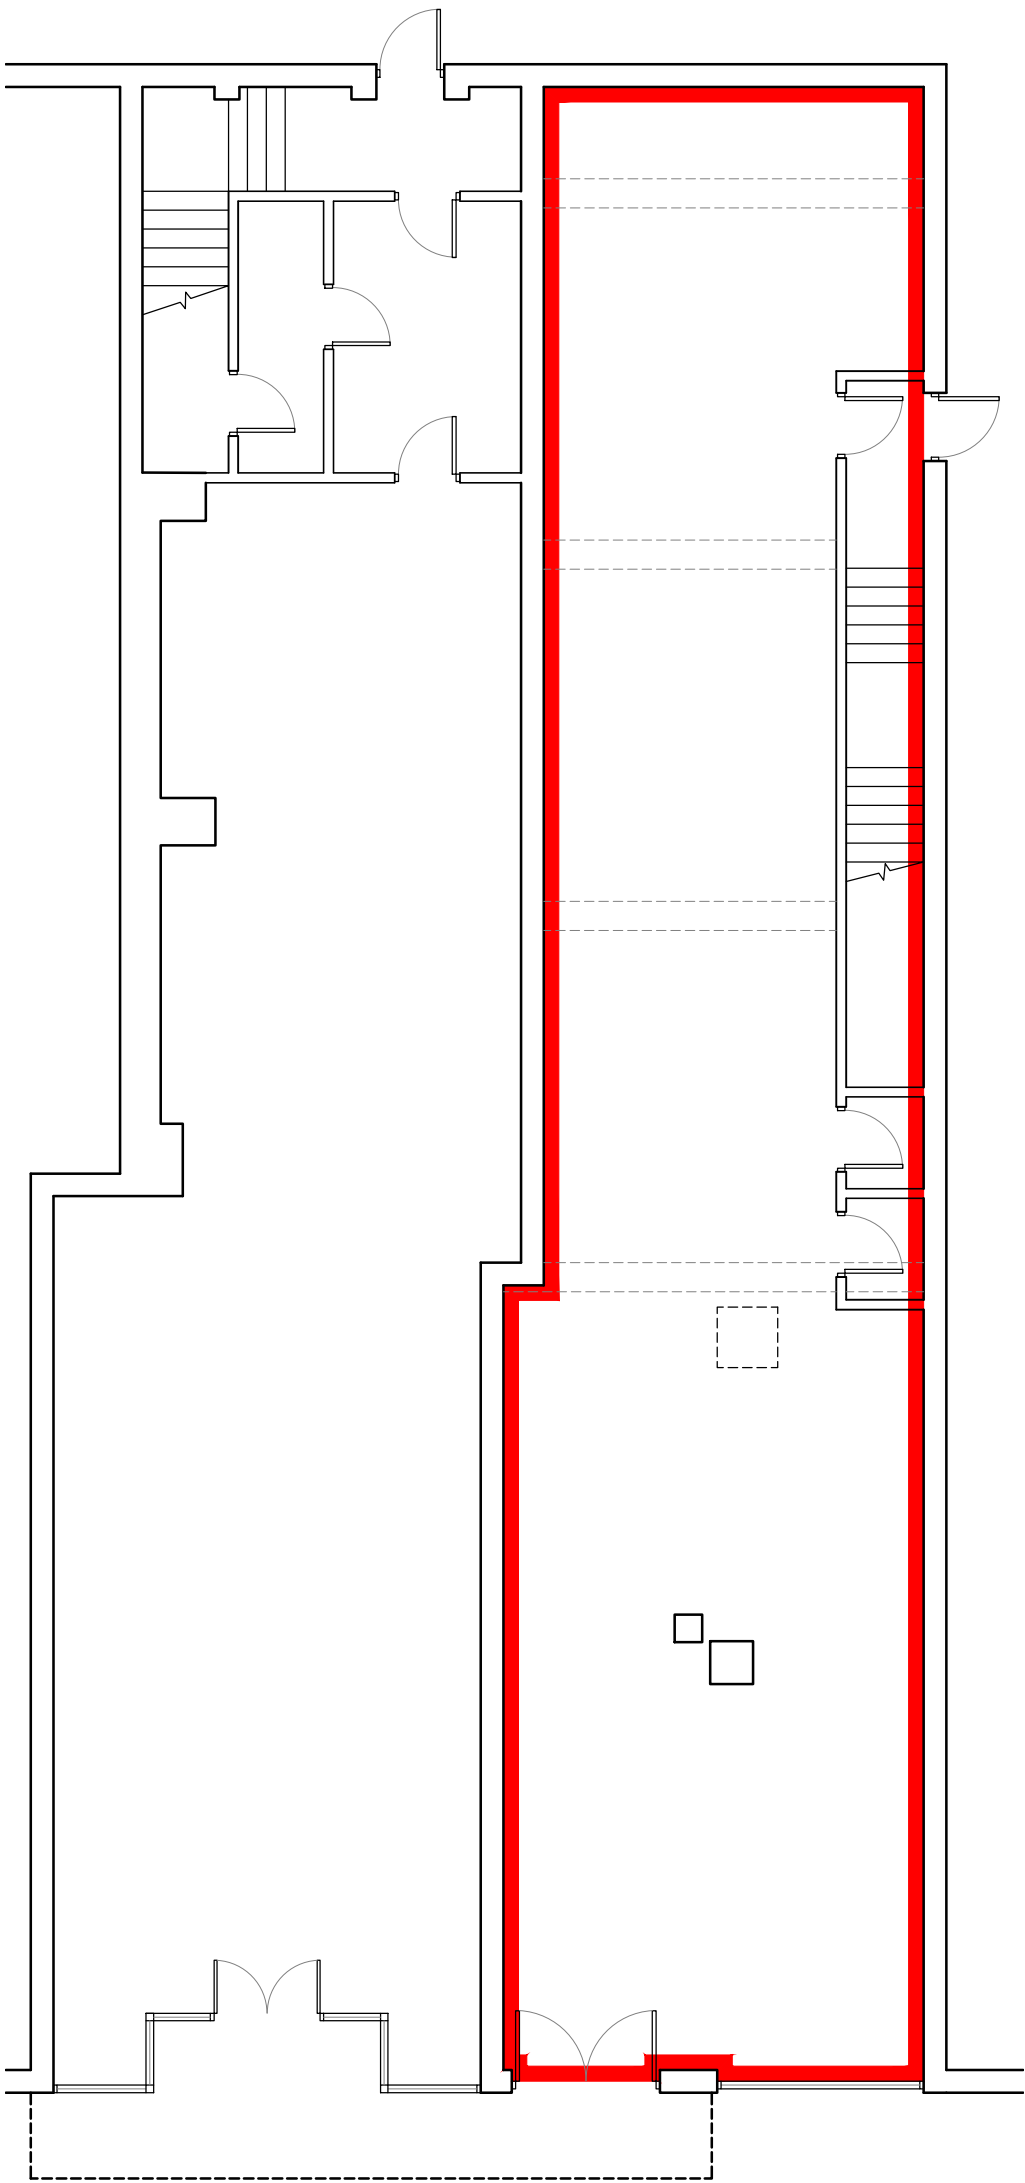


Ground Floor 1:100

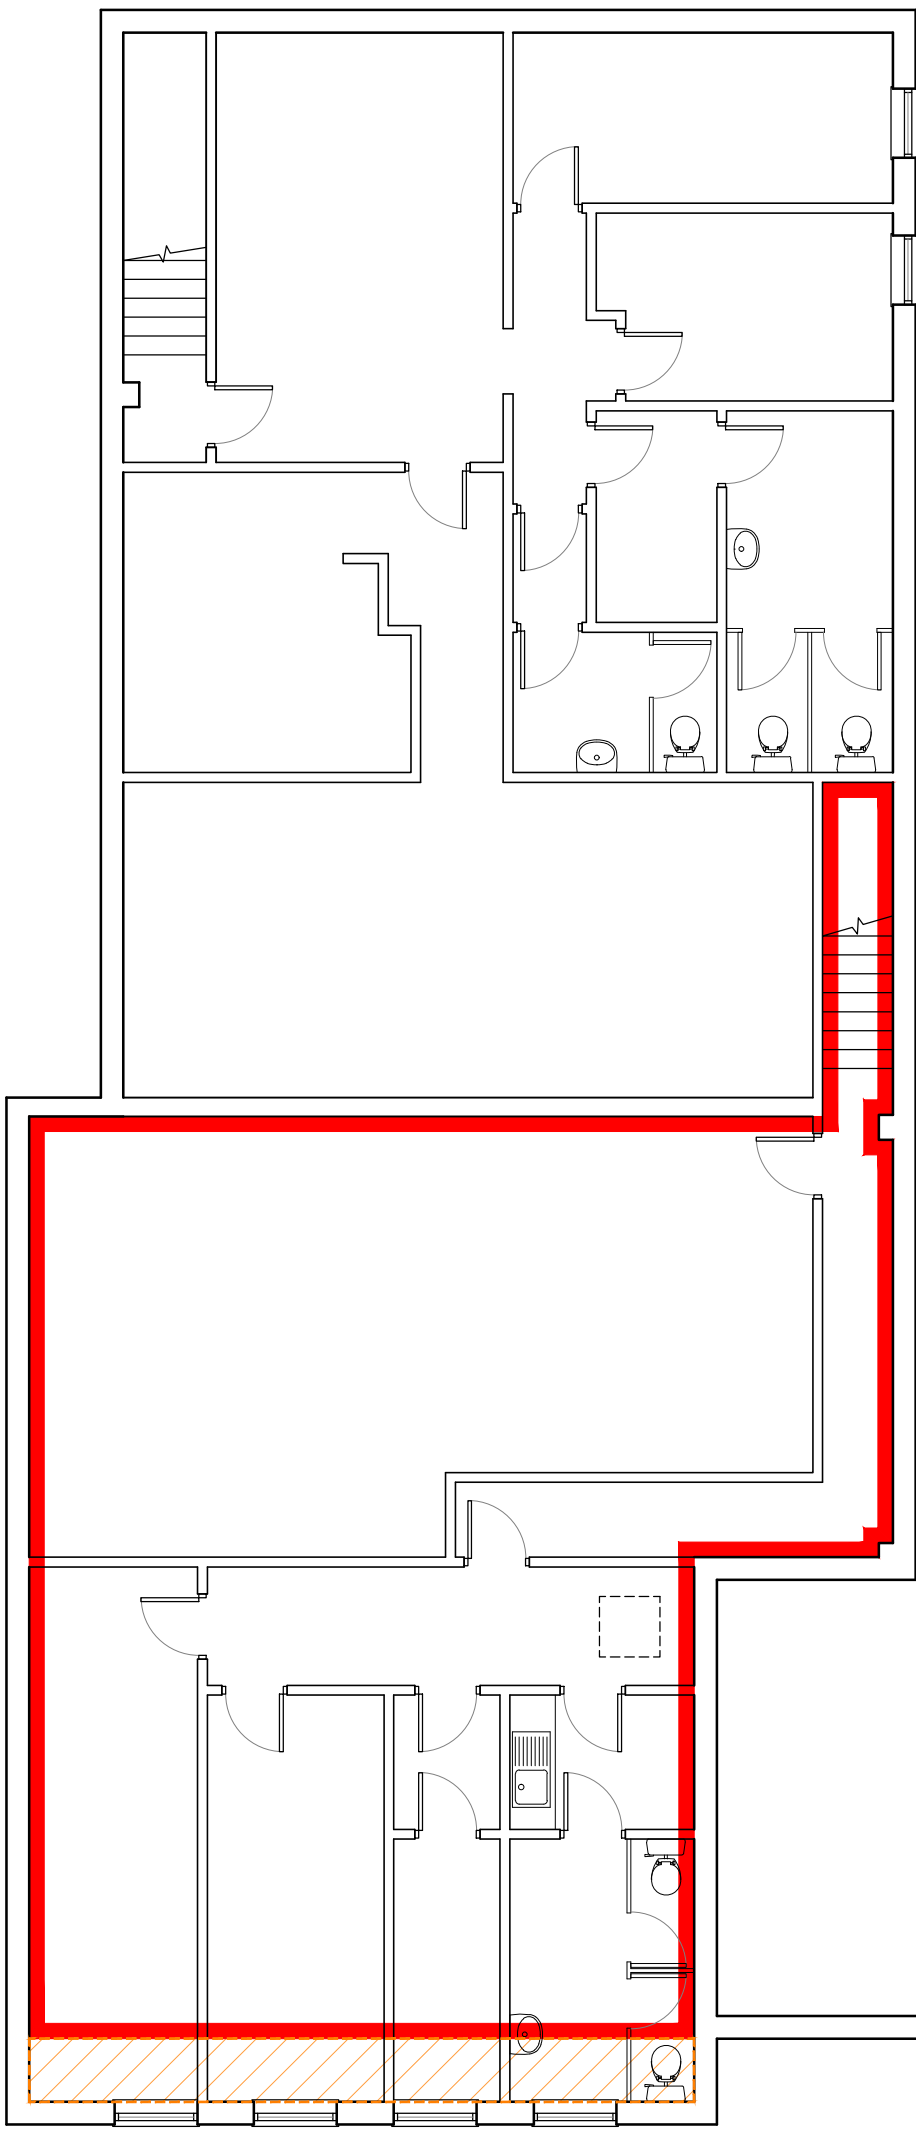

First Floor 1:100



Attic area 1:100

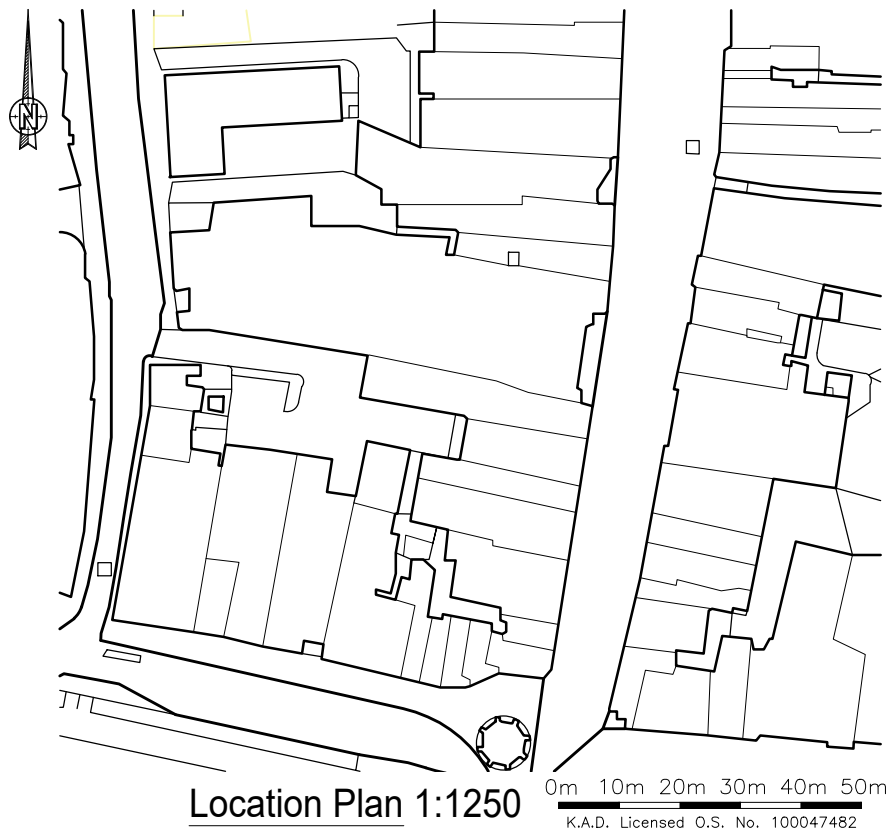

Rev	Revision	By	Date										
KNIGHT Consulting ARCHITECTURE - SURVEYING - PLANNING admin@knight-consulting.co.uk First Floor Unit 7 The Quarterdeck Port Solent PO6 4TP T: 01489 660194 www.knight-consulting.co.uk Client FLUDE Project 6A NORTH STREET CHICHESTER PO19 1LB Drawing LEASE PLAN Scale 1:100@A2 Date JULY 2025 <table><tr><td>Project no.</td><td>Sequential</td><td>Bldg/Floor</td><td>Detail</td><td>Rev</td></tr><tr><td>KC</td><td>01</td><td>A</td><td>EX</td><td>E</td></tr></table>				Project no.	Sequential	Bldg/Floor	Detail	Rev	KC	01	A	EX	E
Project no.	Sequential	Bldg/Floor	Detail	Rev									
KC	01	A	EX	E									