



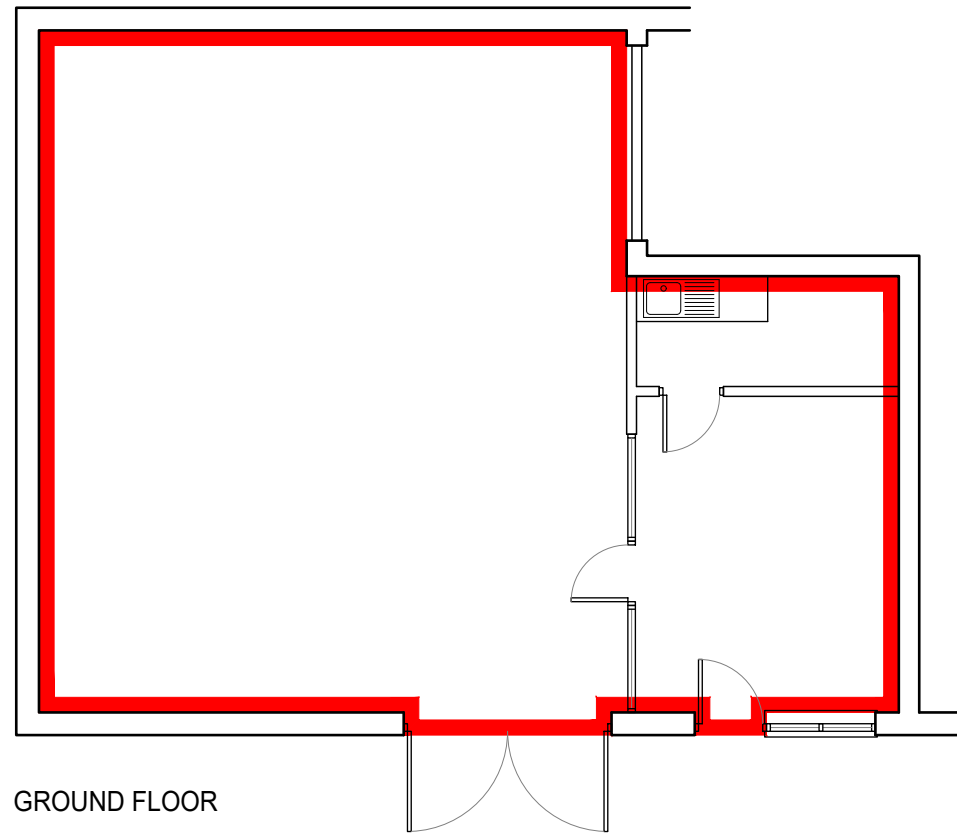

0m 1m 2m 3m 4m 5m 6m 7m 8m 9m 10m

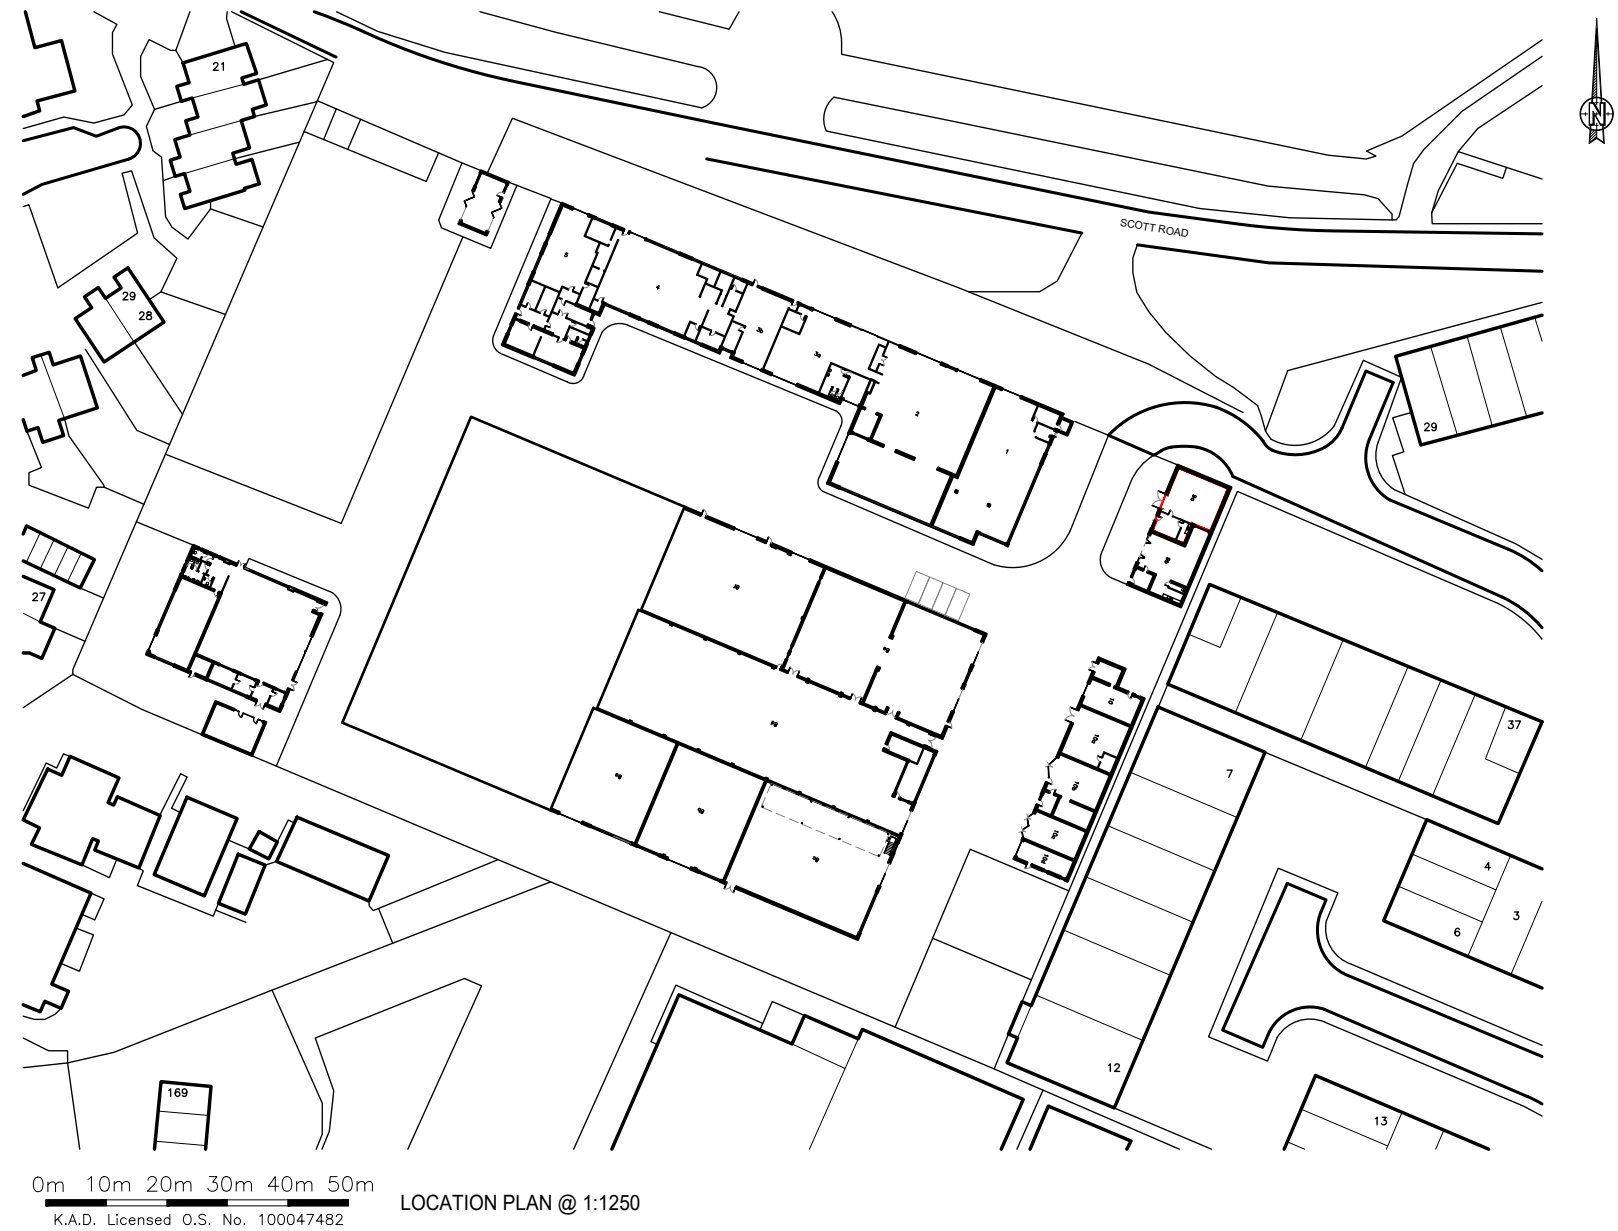

Rev	Revision	By	Date

KNIGHT
KADARCHITECTURAL
DESIGN

K.A.D. Ltd.
Ground Floor Suite
94 Richmond Court
Botley Road
Southampton
SO31 1BA
M: 07801 346479
T: 01489 660194
E: ian@k-a-d.co.uk
W: www.k-a-d.co.uk

Client
PETCHY HOLDINGS

Project
**SKILL CENTRE , LIMBERLINE SPUR
PORTSMOUTH , PO3 5LF**

Drawing
UNIT 9A LEASE PLAN

Scale
1:100@A3

Date
APR 2018

Project no.	Sequential	Bldg/Floor	Detail	Rev
KAD	01	A	LP	.