


NOTES

Do not scale to ascertain dimensions.
Any error or omission shall be reported to Workplace Designs Limited before proceeding with work.
Figured dimensions and levels should be verified by the Contractor on site before construction.
Copyright for all designs and drawings in whole or in part shall remain with the designers in accordance with The Copyright Act.

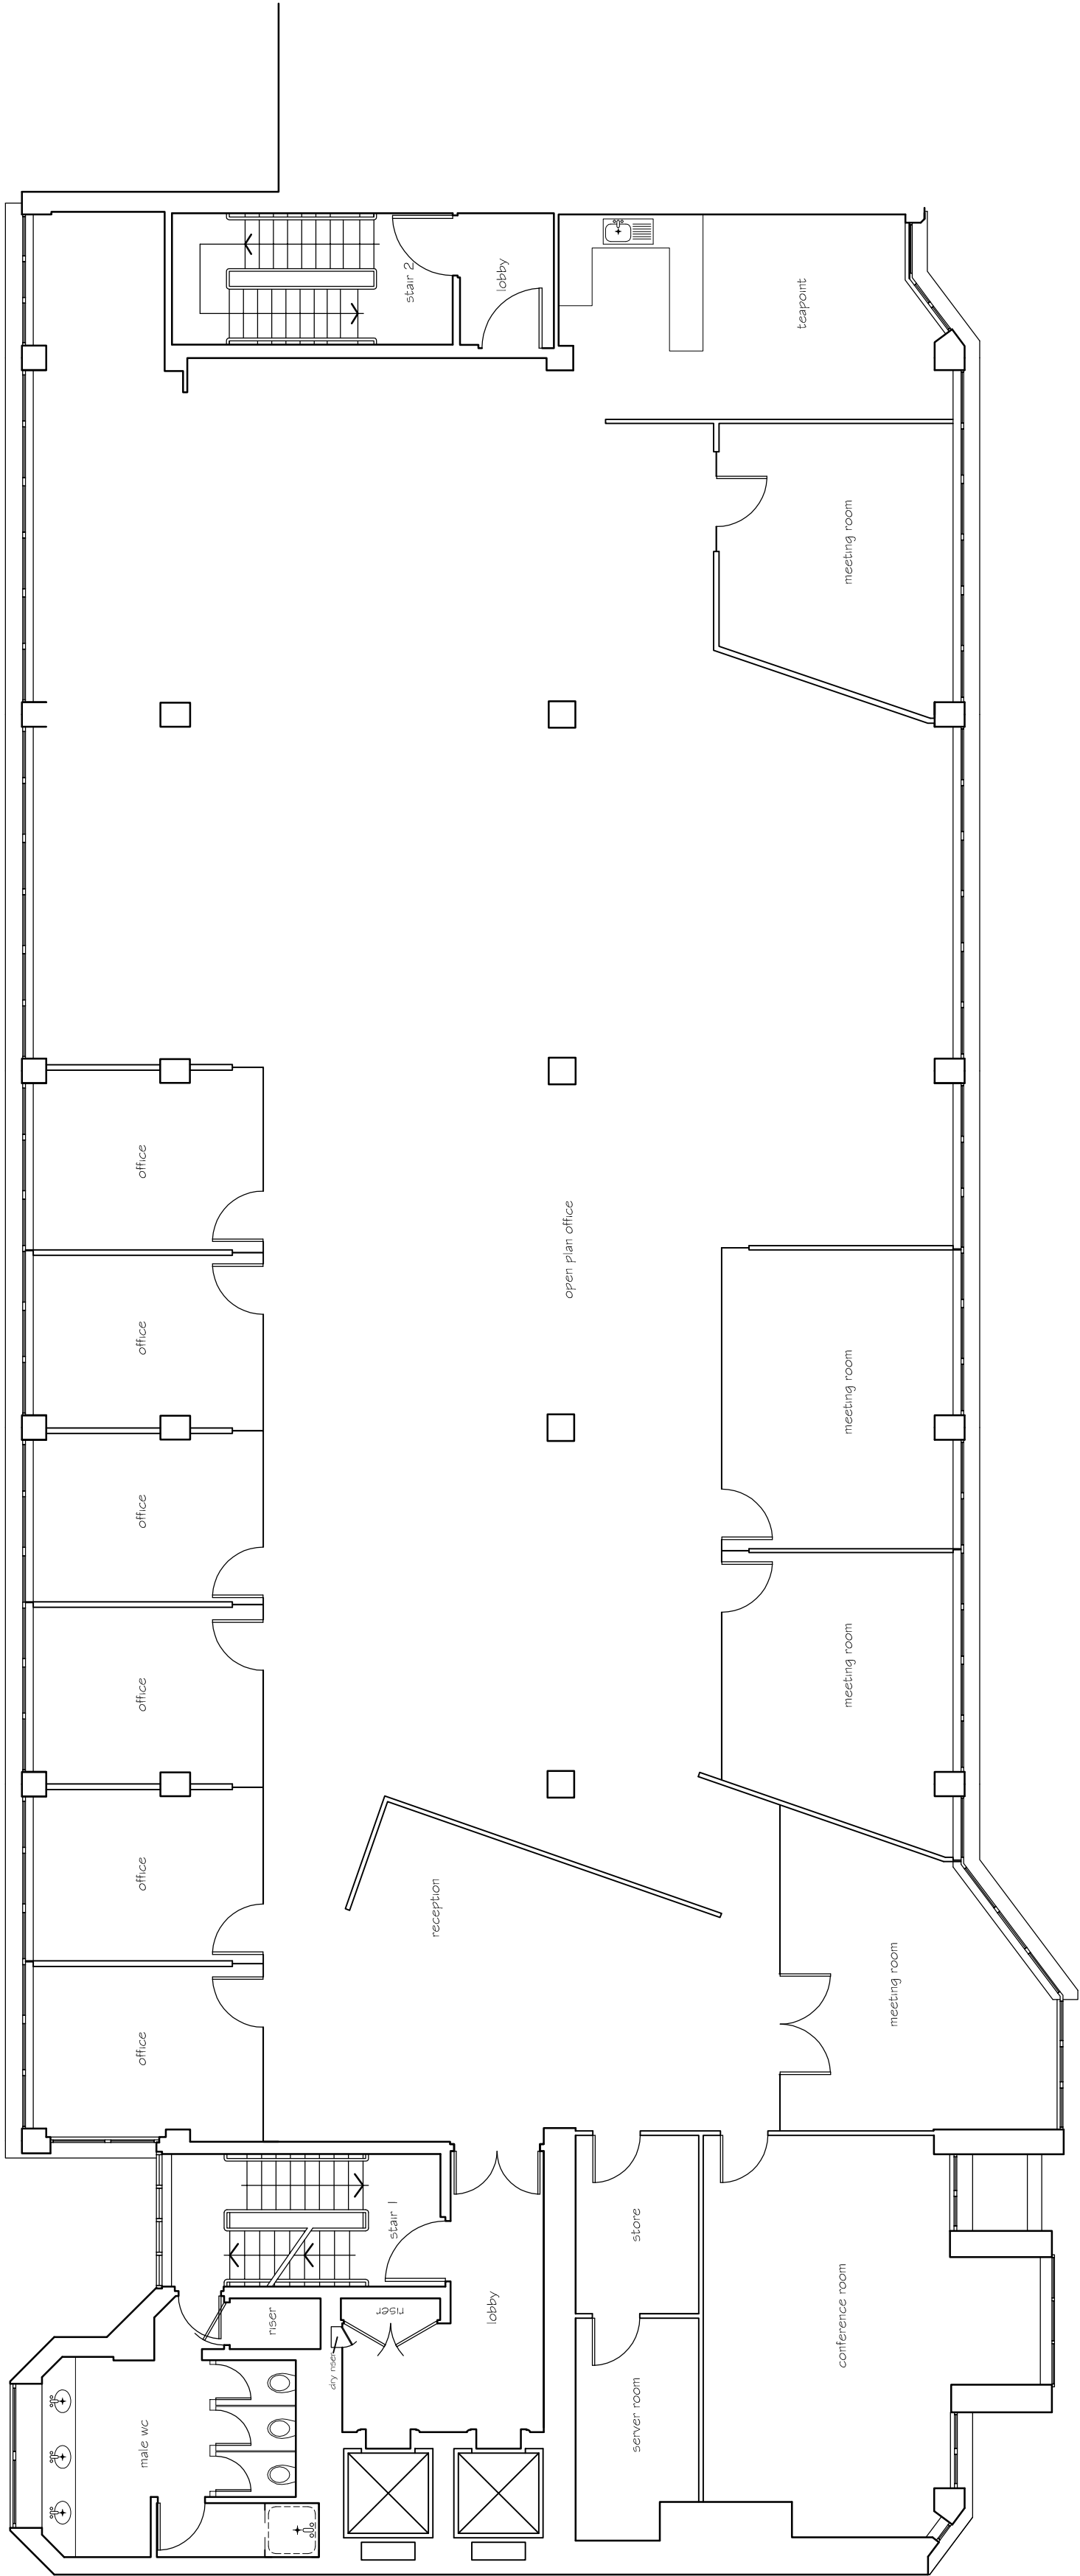


FREDERICK PLACE



QUEENS ROAD

No	REVISION	DAT

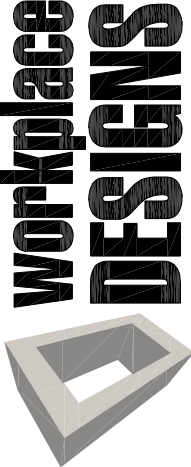

First Floor, 77 East Road, London, N1 6AH
T: 0207 235 3281 F: 0207 235 3281 E: design@wld.co.uk
CLIENT

KING STURGE

PROJECT
INTERNATIONAL HOUSE
78-81 QUEENS ROAD
BRIGHTON

DETAIL
SECOND FLOOR
GENERAL ARRANGEMENT
AS EXISTING

SCALE	1:100 @ A2	DRAWN	WDL
DATE	06.02.07	APPROVED	
FILE REF	Inte065d.dwg	DATE PLOTTED	
PLOT No			
JOB NO.	206826	DRAWING NO.	REV/ISOT
		2.01	