


NOTES

Do not scale to ascertain dimensions.  
Any error or omission shall be reported to Workplace Designs Limited before proceeding with work.  
Figured dimensions and levels should be verified by the Contractor on site before construction.  
Copyright for all designs and drawings in whole or in part shall remain with the designers in accordance with The Copyright Act.

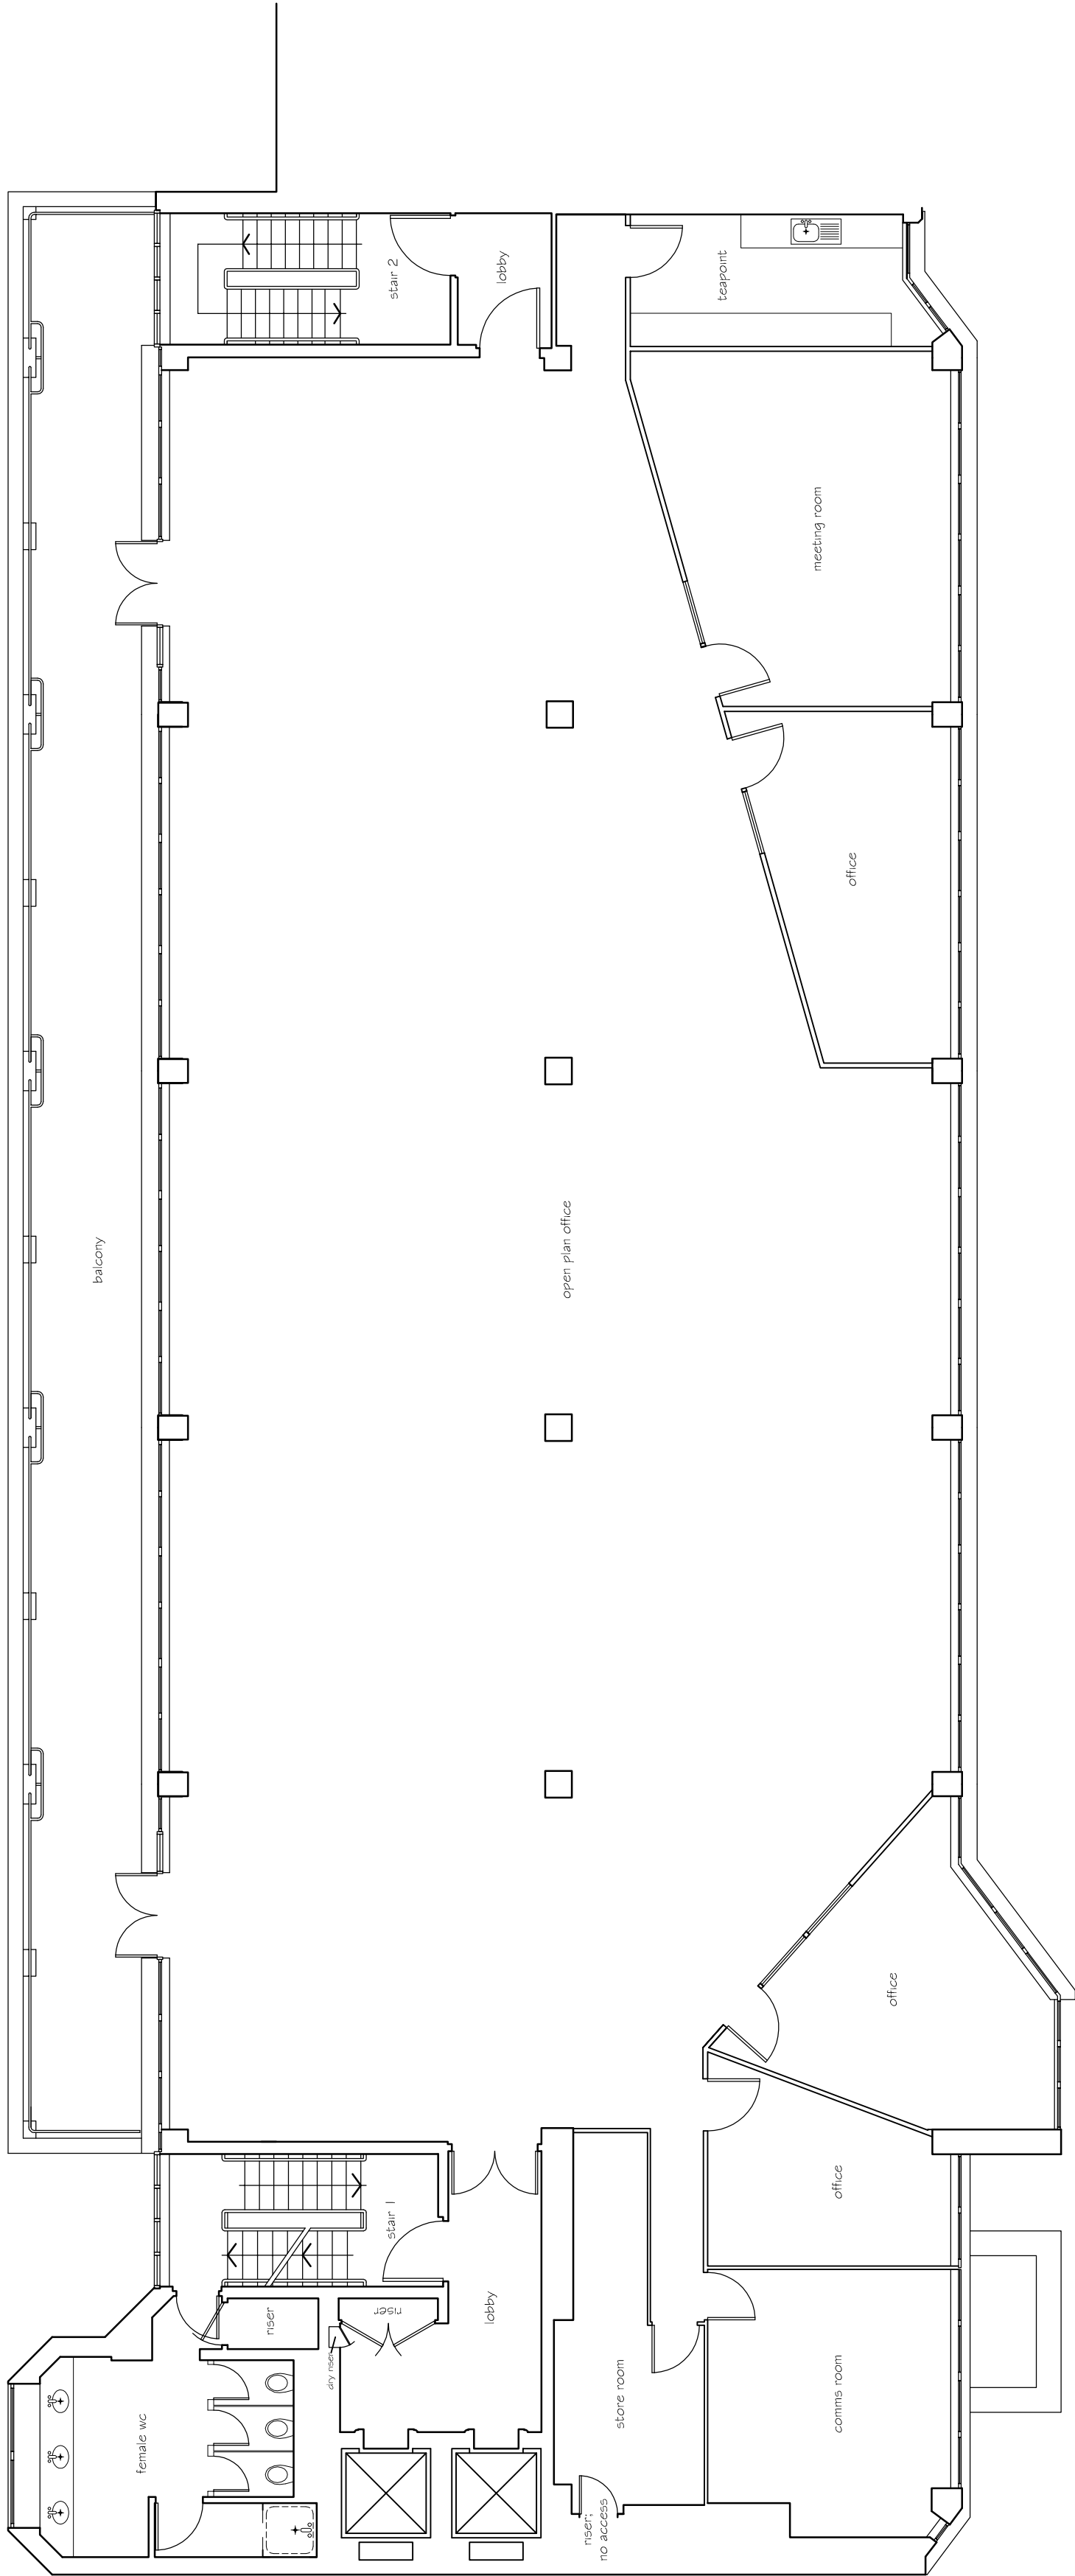


FREDERICK PLACE



QUEENS ROAD

| No | REVISION | DAT |
|----|----------|-----|
|    |          |     |

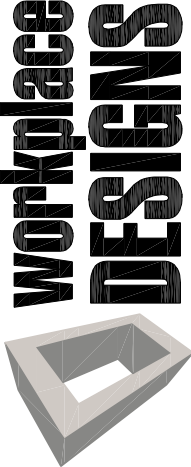

First Floor, 77 East Road, London, N1 6AH  
T: 0207 235 3281 F: 0207 235 3281 E: design@wld.co.uk

CLIENT

KING STURGE

PROJECT  
INTERNATIONAL HOUSE  
78-81 QUEENS ROAD  
BRIGHTON

DETAIL  
THIRD FLOOR  
GENERAL ARRANGEMENT  
AS EXISTING

|          |              |              |     |
|----------|--------------|--------------|-----|
| SCALE    | 1:100 @ A2   | DRAWN        | WDL |
| DATE     | 06.02.07     | APPROVED     |     |
| FILE REF | Inte065d.dwg | DATE PLOTTED |     |
| PLOT No  |              |              |     |

|         |             |          |
|---------|-------------|----------|
| JOB NO. | DRAWING NO. | REV/ISOT |
| 206826  | 3.01        |          |