


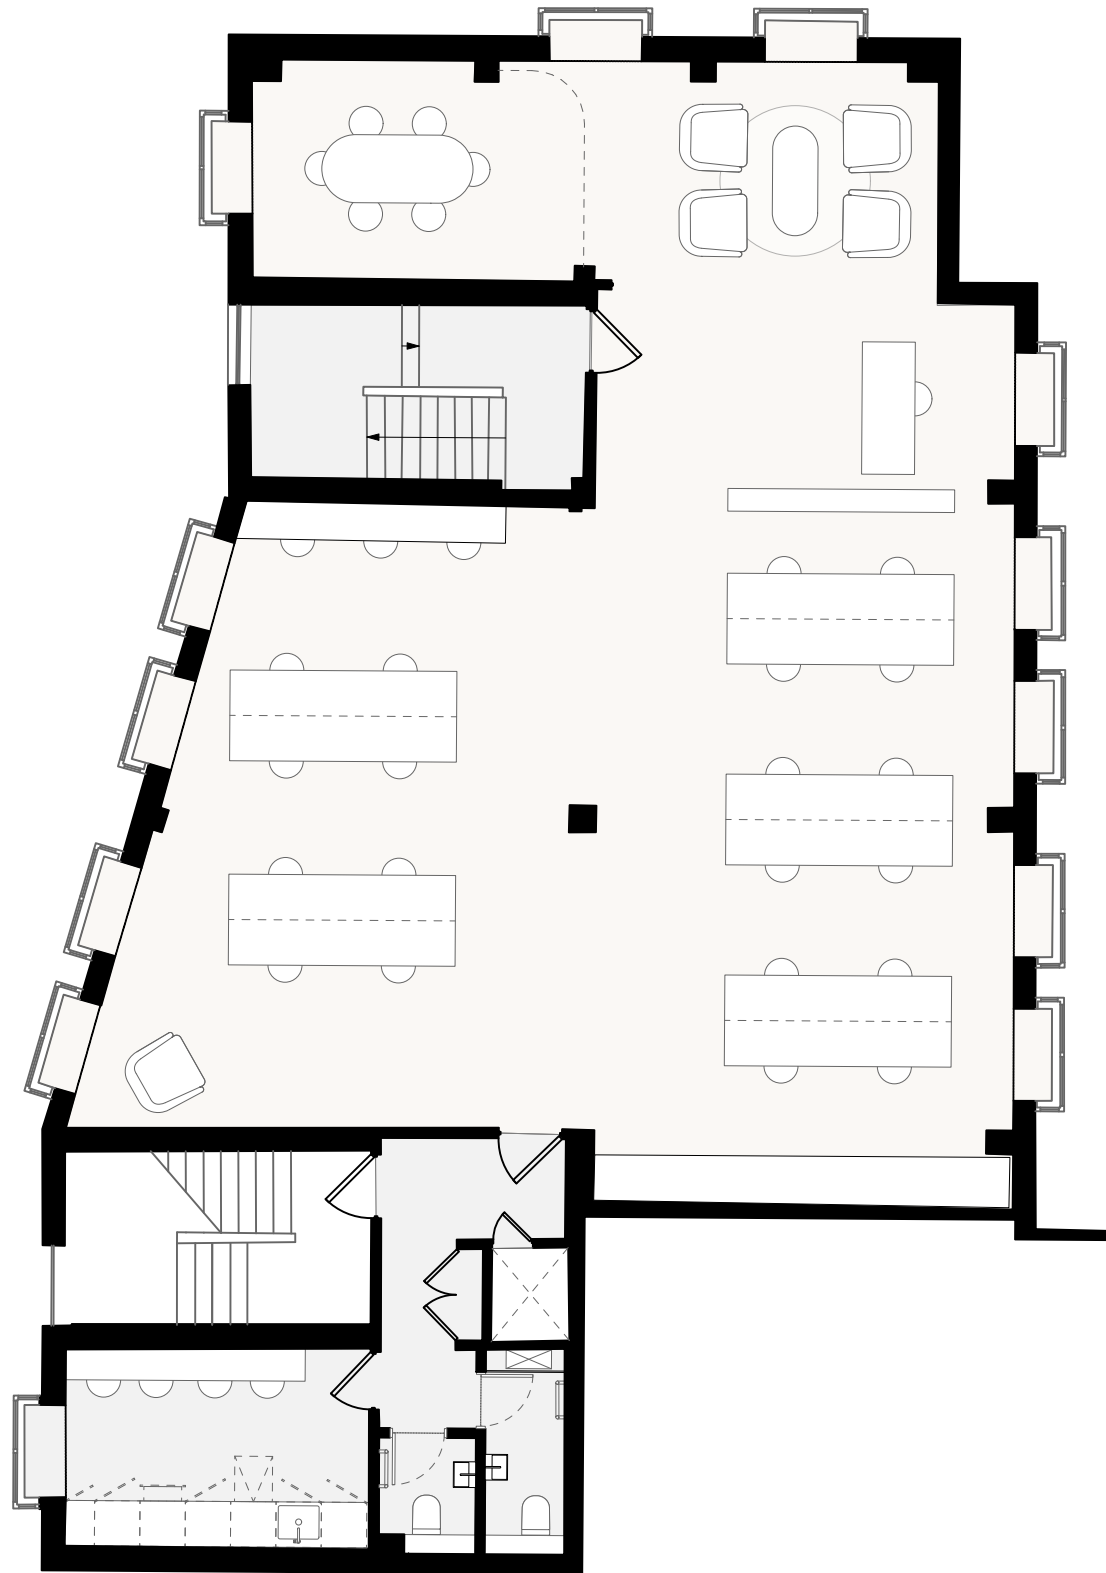

Do not scale from this drawing. All dimensions are to be checked on site prior to commencing works on site. Any discrepancy found between information given on this drawing and that given elsewhere or recorded on site shall be notified immediately to the project lead in writing.

INFORMATION

Rev	-
Description	for information only
Issue Date	05/12/2025

Stage	Marketing
Project	1-3 South St
Client	Private
Drawing No.	2429-OPDS-03-101
Title	First Floor
Scale	1:100 @ A3
Drawn	JB