


Do not scale from this drawing. All dimensions are to be checked on site prior to commencing works on site. Any discrepancy found between information given on this drawing and that given elsewhere or recorded on site shall be notified immediately to the project lead in writing.

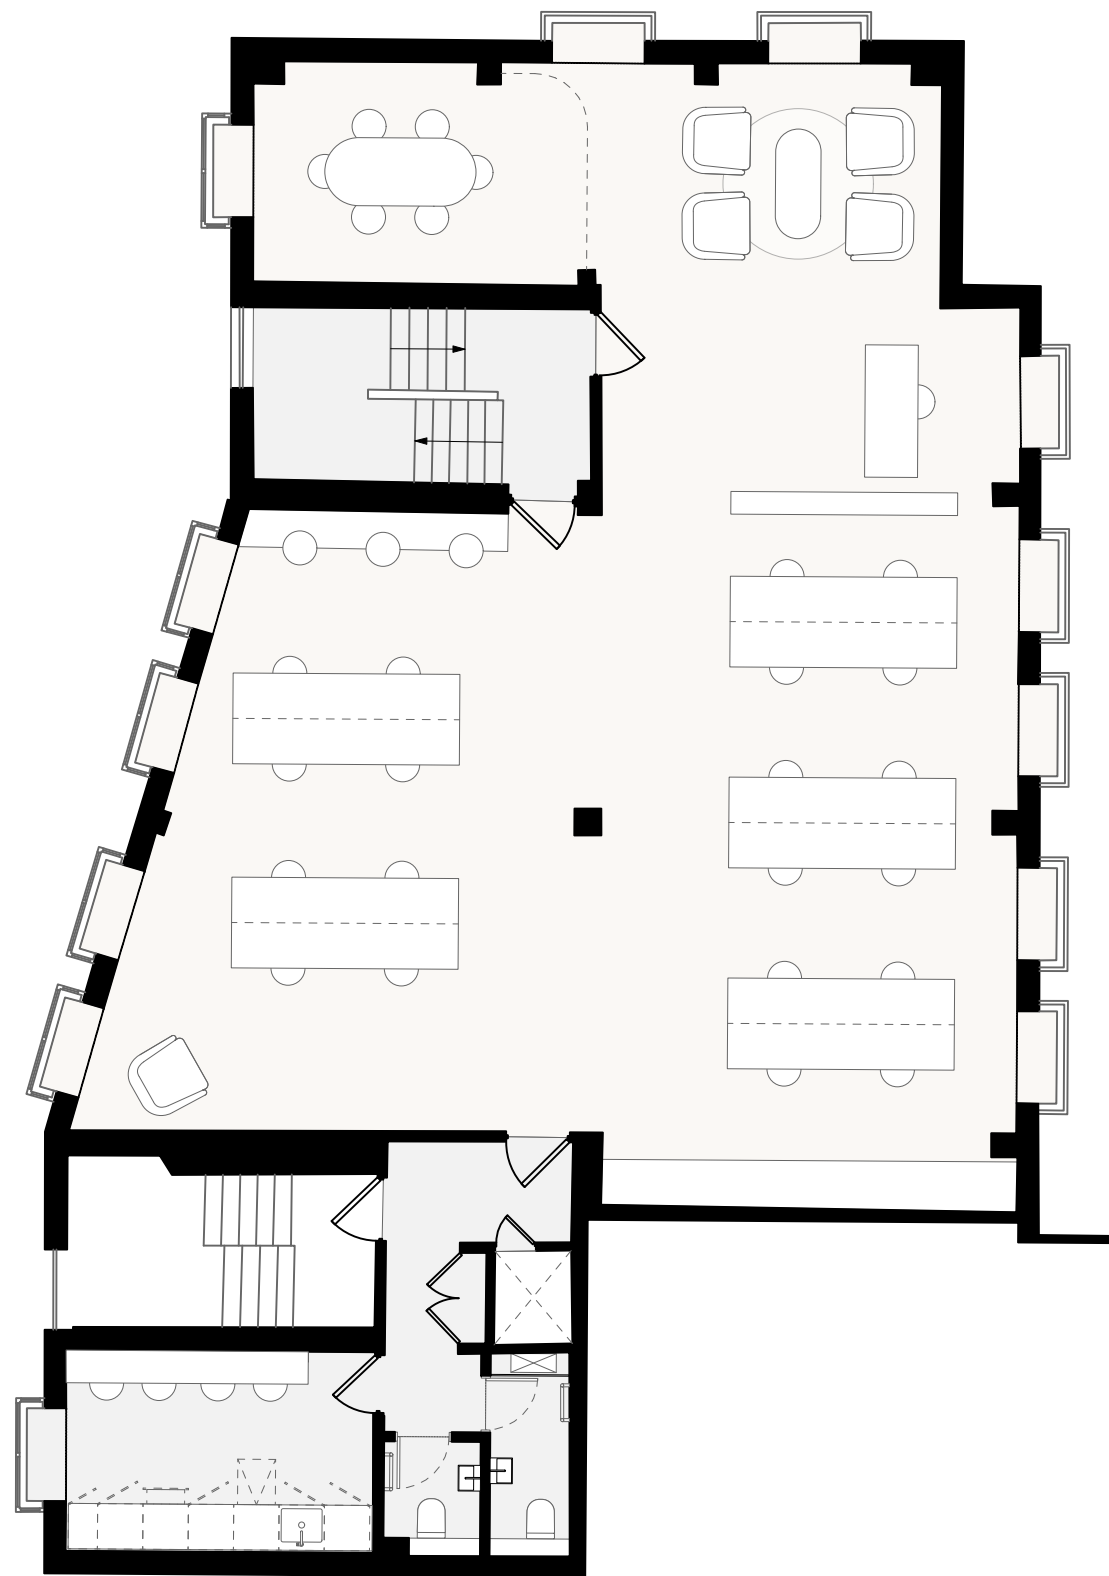

0m 1m 2m 3m 4m 5m

INFORMATION

Rev	-
Description	for information only
Issue Date	05/12/2025
Stage	Marketing
Project	1-3 South St
Client	Private
Drawing No.	2429-OPDS-03-102
Title	Second Floor
Scale	1:100 @ A3
Drawn	JB

Open Design Studio

Drawings remain copyright of Open (Creative) Ltd and may not be reproduced without written consent or license.