


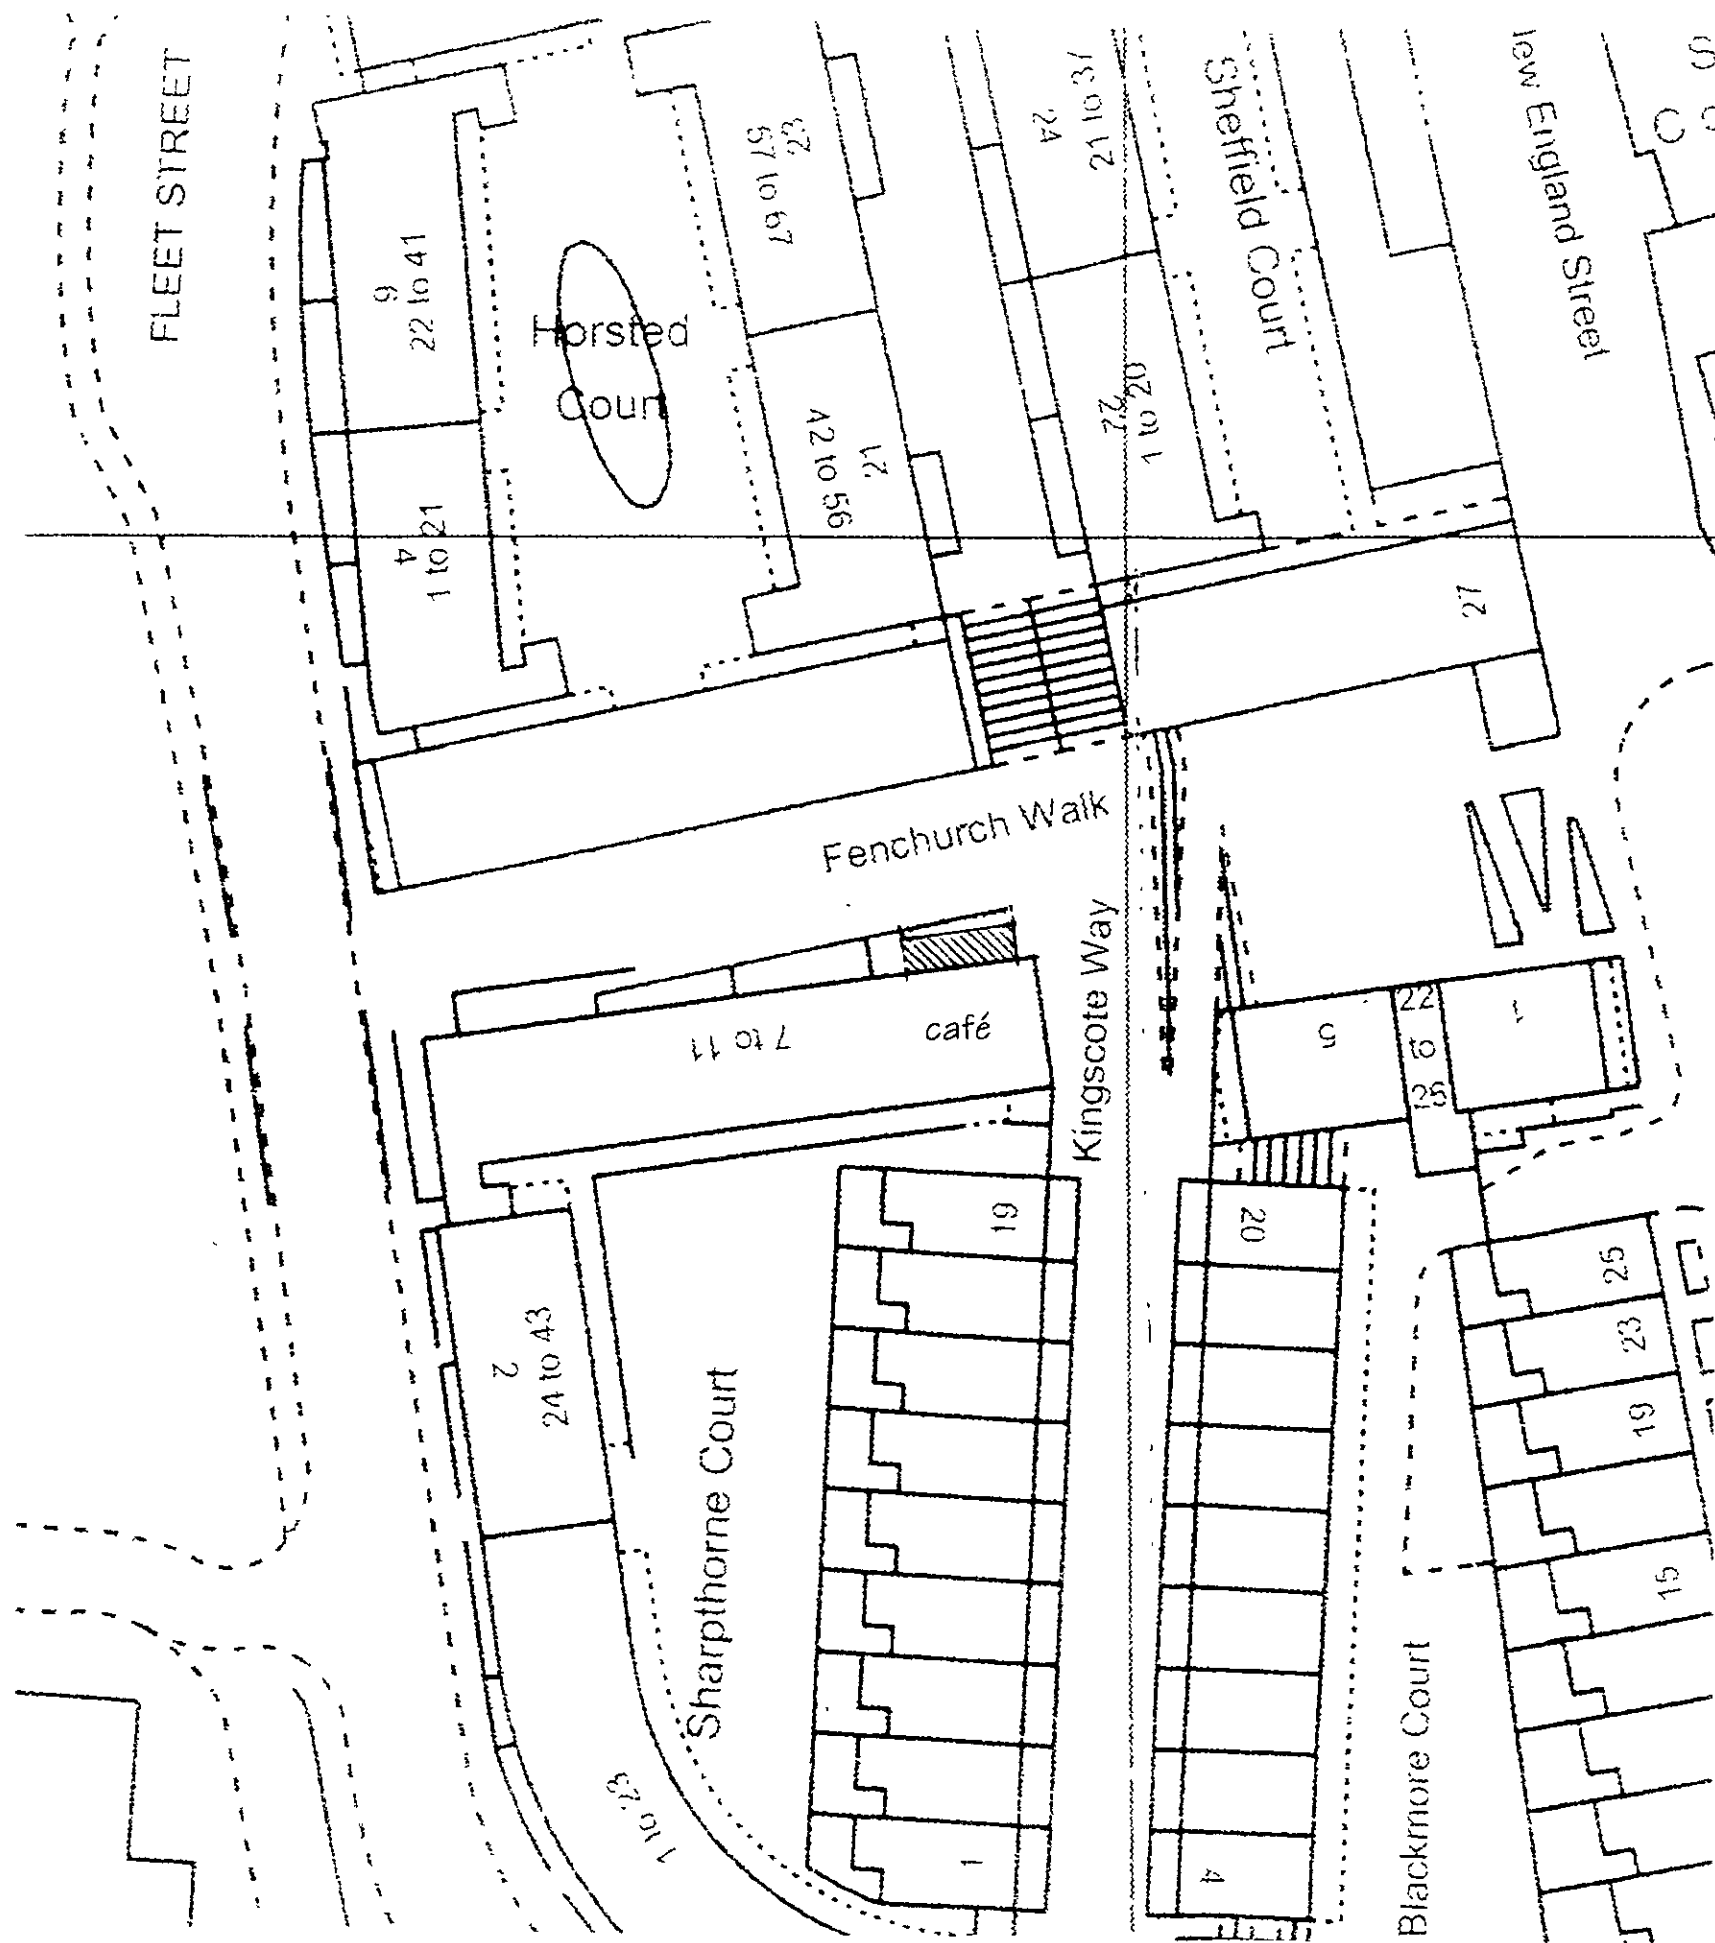


NOTE BH2013 / 02182

Do not scale this drawing

0 30m

scale 1-500 at A3

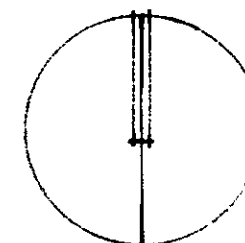

north

RECEIVED
01 JUL 2013

MARK HILLS

Flat 7, t 01273 821169
8 Eaton Gardens Hove,
East Sussex BN3 3TP m 07500 381479
e-mail markhills@btinternet.com

job title

Paris Café
7 Fenchurch Walk. Brighton

drawing title

Block plan

March 2012

scale 1-500

drawing number

1219 01

revision

A