



NOTES RH2013 / 02182

Do not scale this drawing

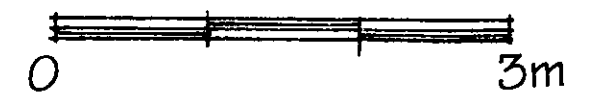

Scale 1-50 'at A3 size

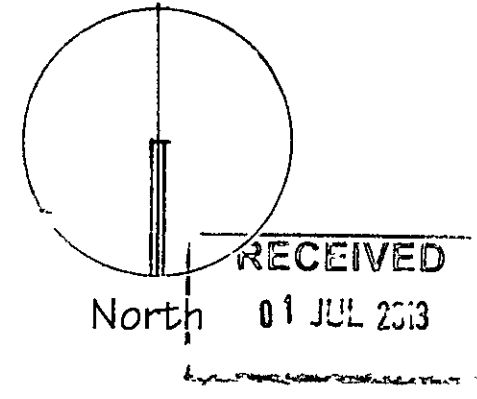

MARK HILLS
Architectural Services

Flat 7, t. 01273 821169
8 Eaton Gardens, Hove,
East Sussex BN3 3TP m. 07500 381479
e-mail. markehills@btinternet.com


job title
**Paris Café.
Brighton.**

drawing title
Existing layout

scale 1-50 Jan 2013

drawing number 1219 • 02! revision

Entrance →

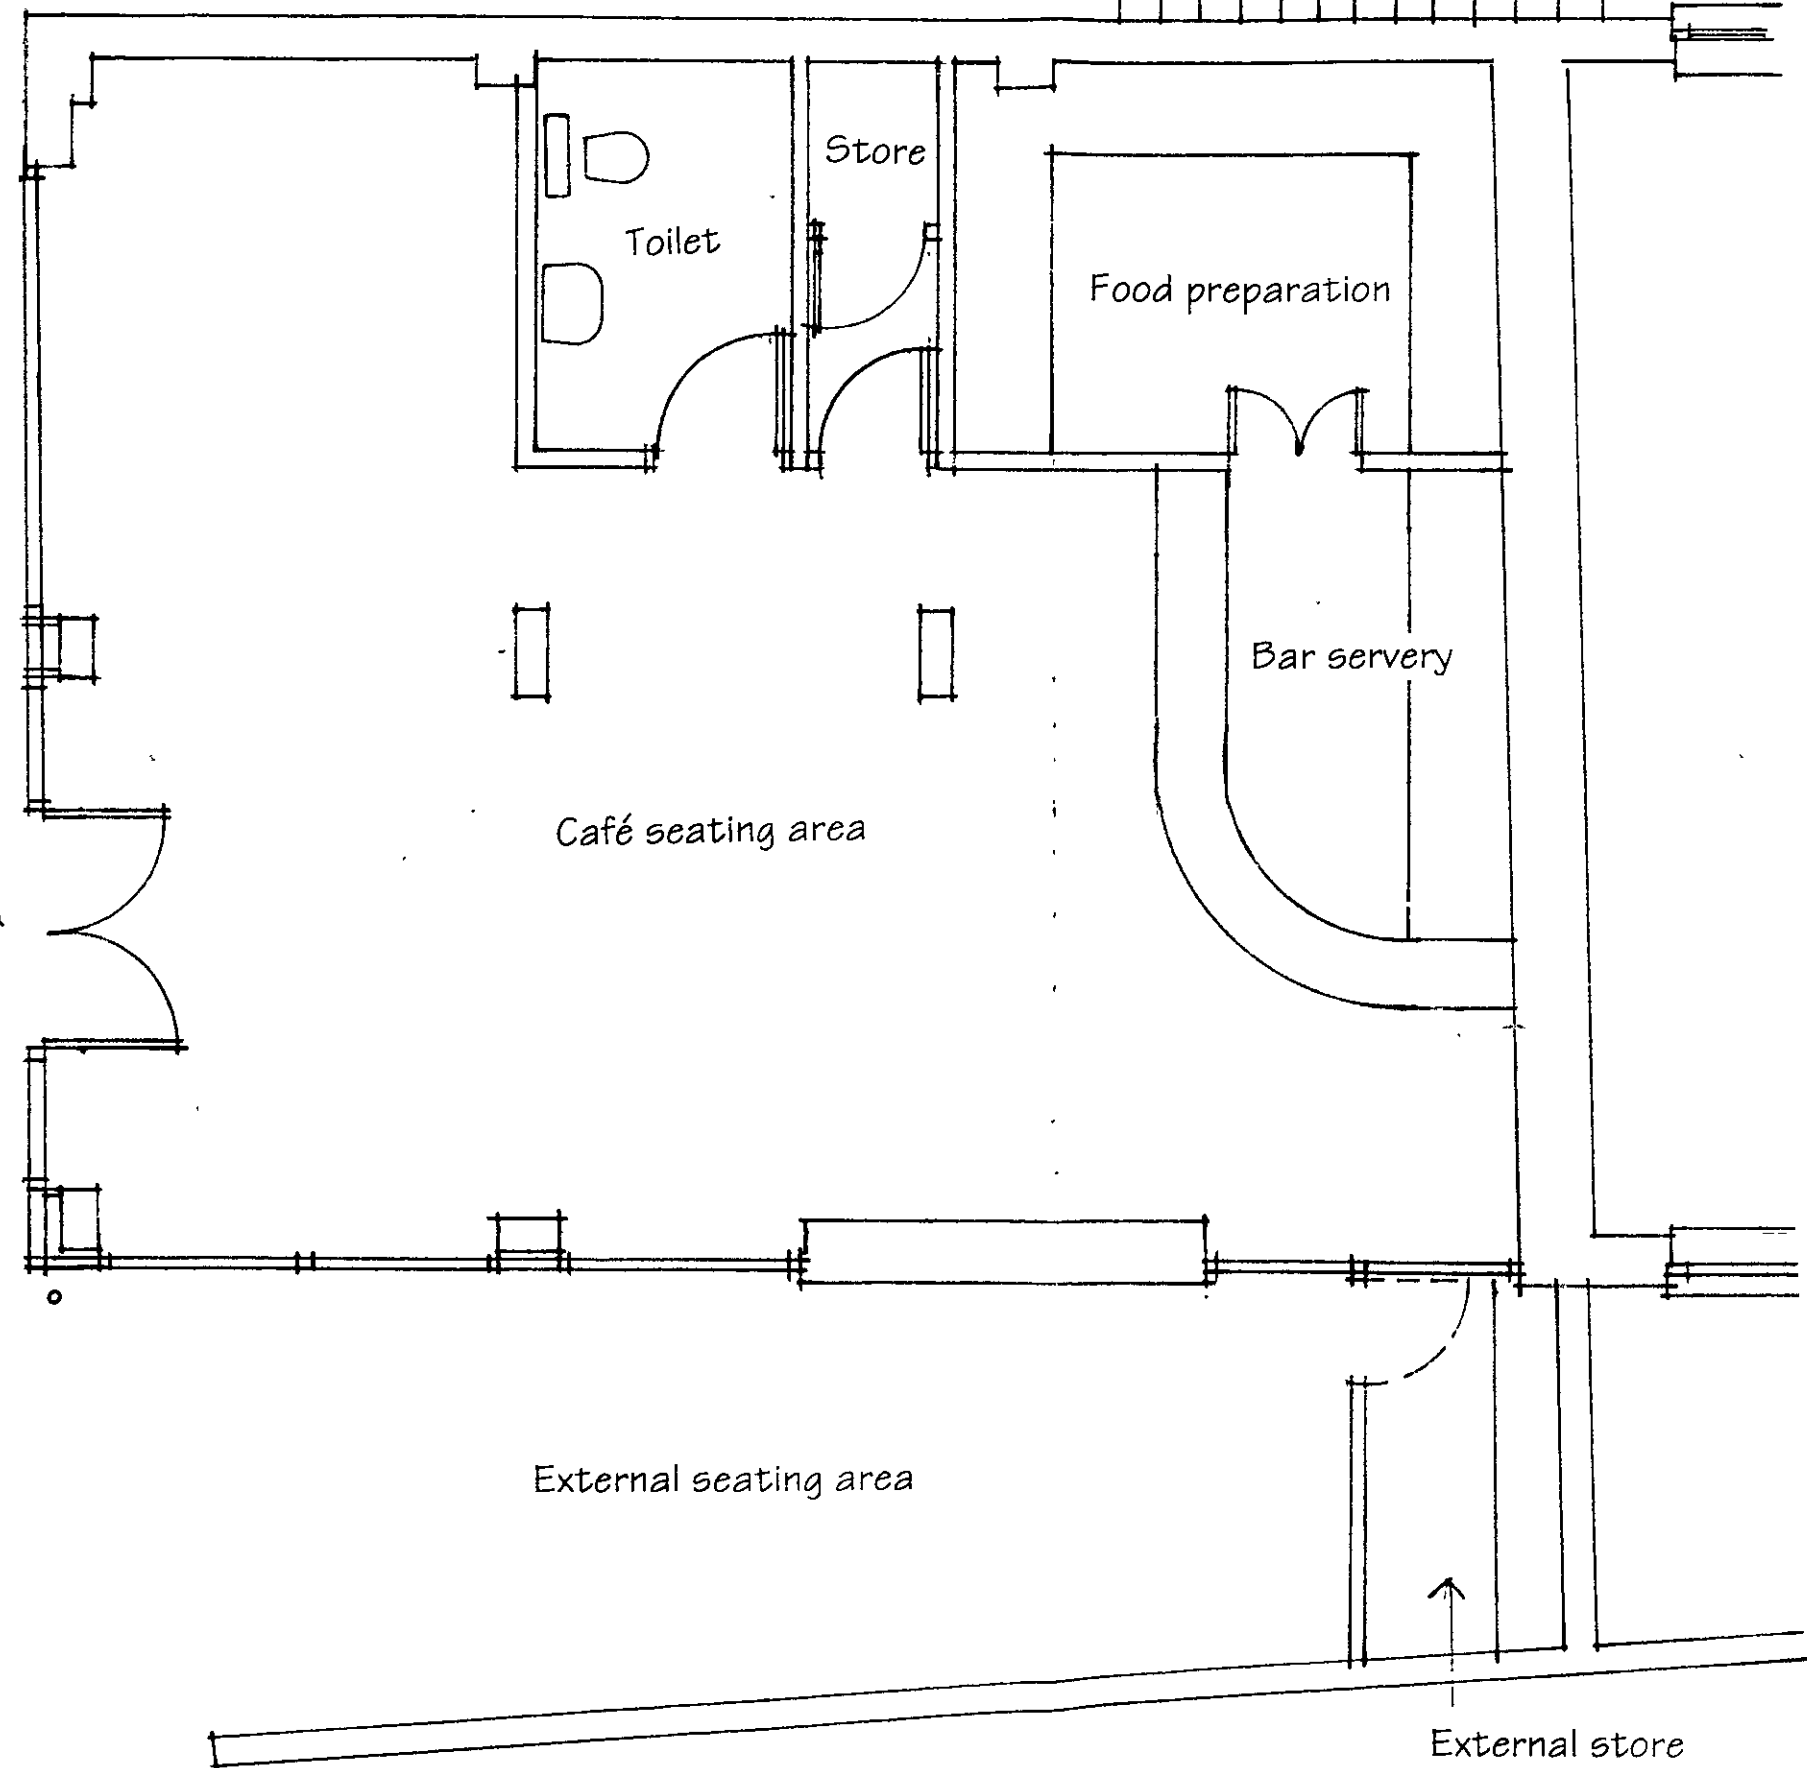

External store