




VISUAL SCALE 1:100 @ A3

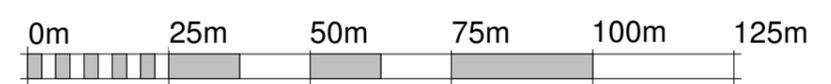

VISUAL SCALE 1:1250 @ A3

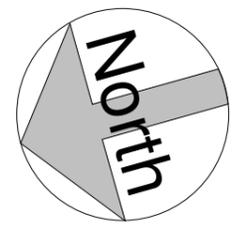

2 LOCATION PLAN
1 : 1250

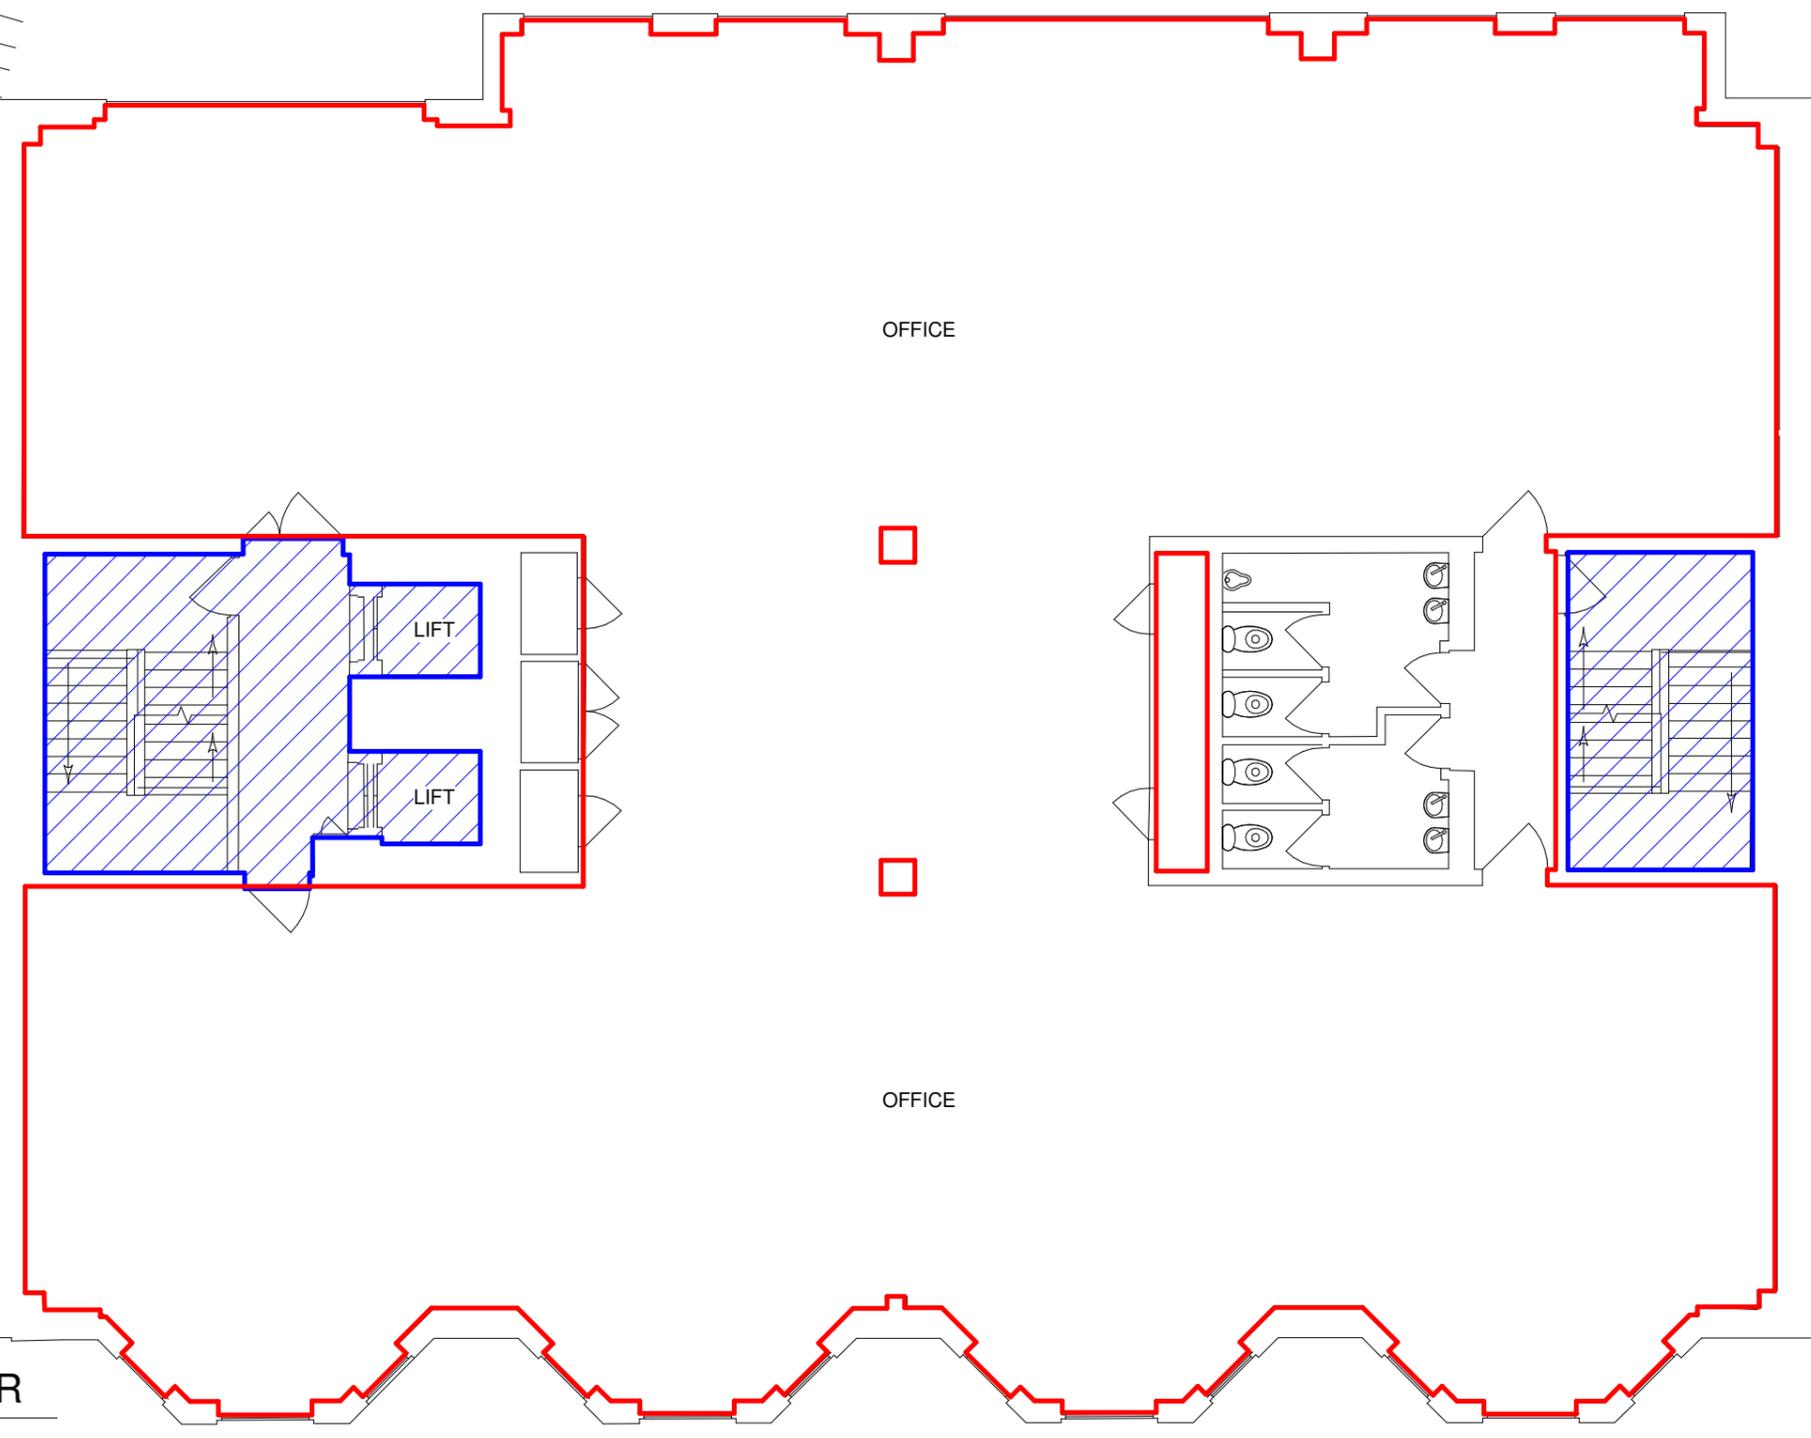

1 THIRD FLOOR
1 : 100

KRONA DESIGN
ARCHITECTURAL DESIGN & DRAFTING
4 Union Place | Worthing | BN11 1LG
info@kronadesign.co.uk | kronadesign.co.uk
Tel: 01903 256150 Mob: 07827 994111

PROJECT		
Office Lease		
ADDRESS		
Aspect House 84-87 Queens Road Brighton BN1 3XE		
TITLE		
Third Floor		
CLIENT		
Flude Commercial		
DRAWN	STATUS	DATE
JLB	Lease	17/06/20
SCALE (@ A3)		PROJECT NUMBER
As indicated		KD.1023
DRAWING NUMBER		REV
A.103		