


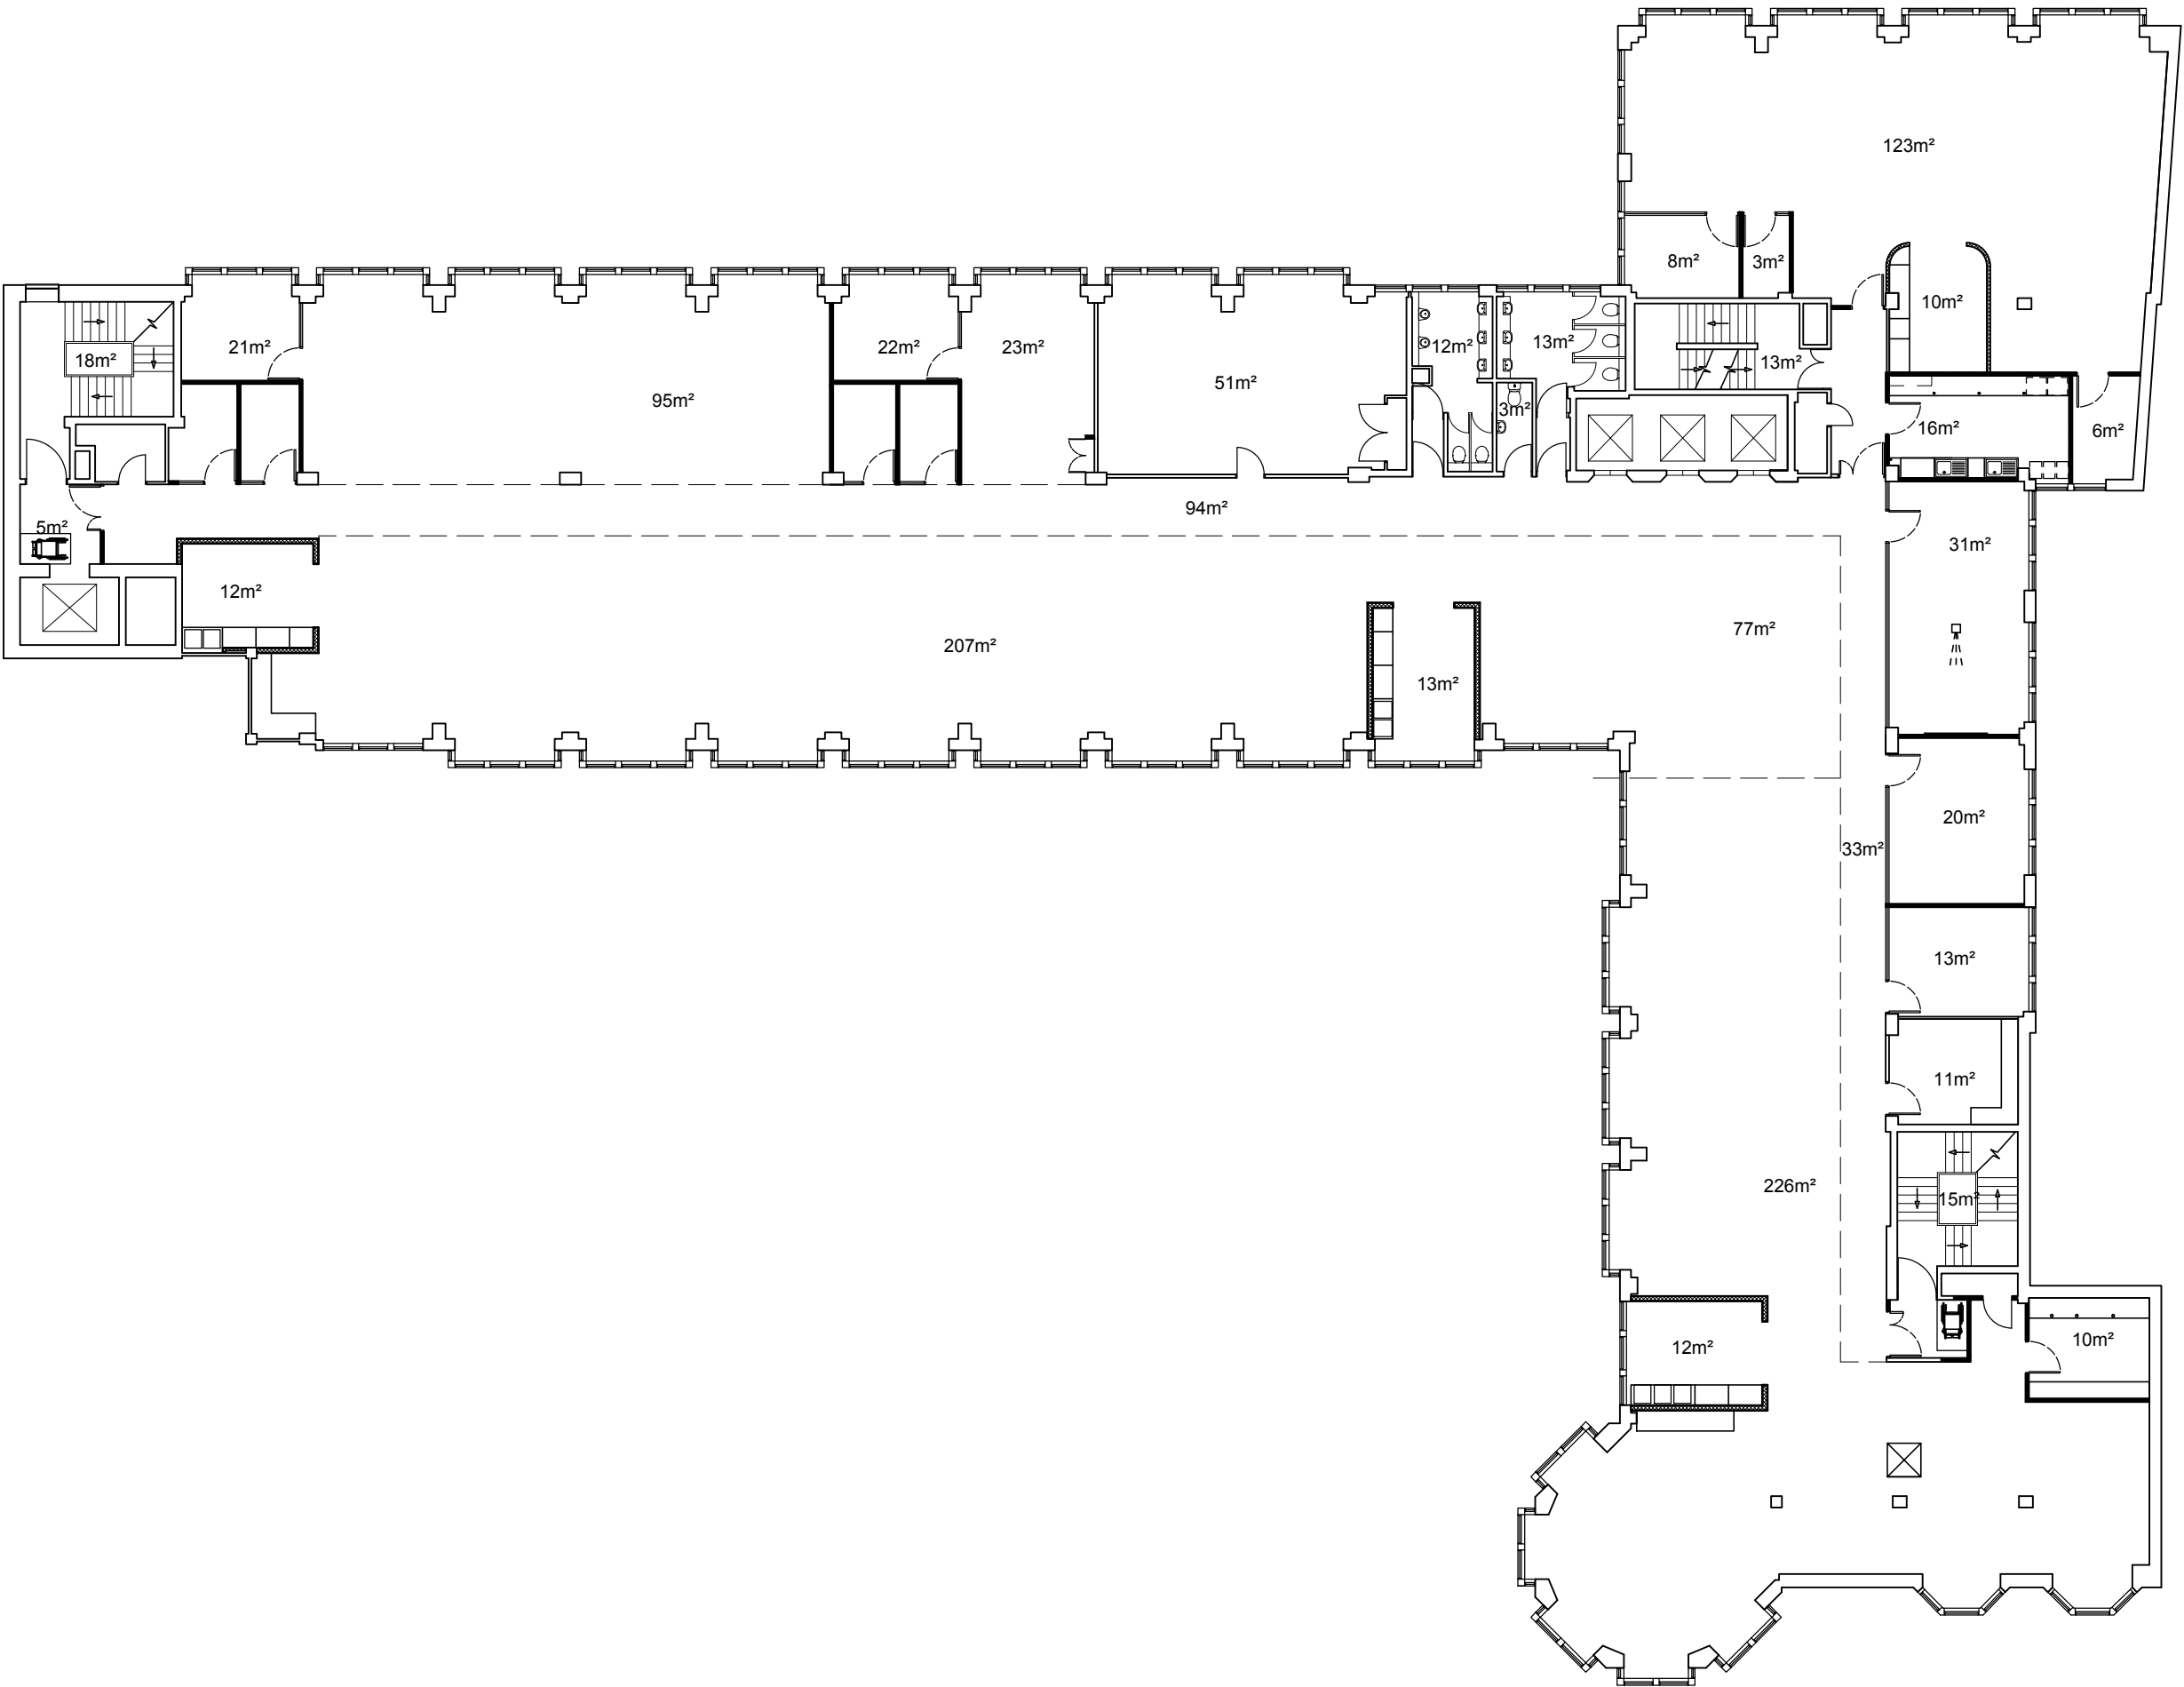

REV	DATE	DESCRIPTION

Drawing Status
FOR INFORMATION



**Brighton & Hove
City Council**

BRIGHTON & HOVE CITY COUNCIL
PROPERTY & DESIGN
KINGS HOUSE, GRAND AVENUE,
HOVE, EAST SUSSEX, BN3 2LS
Telephone. (01273) 290000 Fax No. (01273) 291467

Project
**BRIGHTON & HOVE CITY COUNCIL
BUILDING PLANS**

Title
**BARTHOLOMEW HOUSE
SECOND FLOOR**

Drawn By M.S.	Checked	Date JUNE 2006
------------------	---------	-------------------

Project No. GEN 158	Scale 1:200
-------------------------------	----------------

Drawing No. BH 03	Revision
-----------------------------	----------