



GROUND FLOOR.

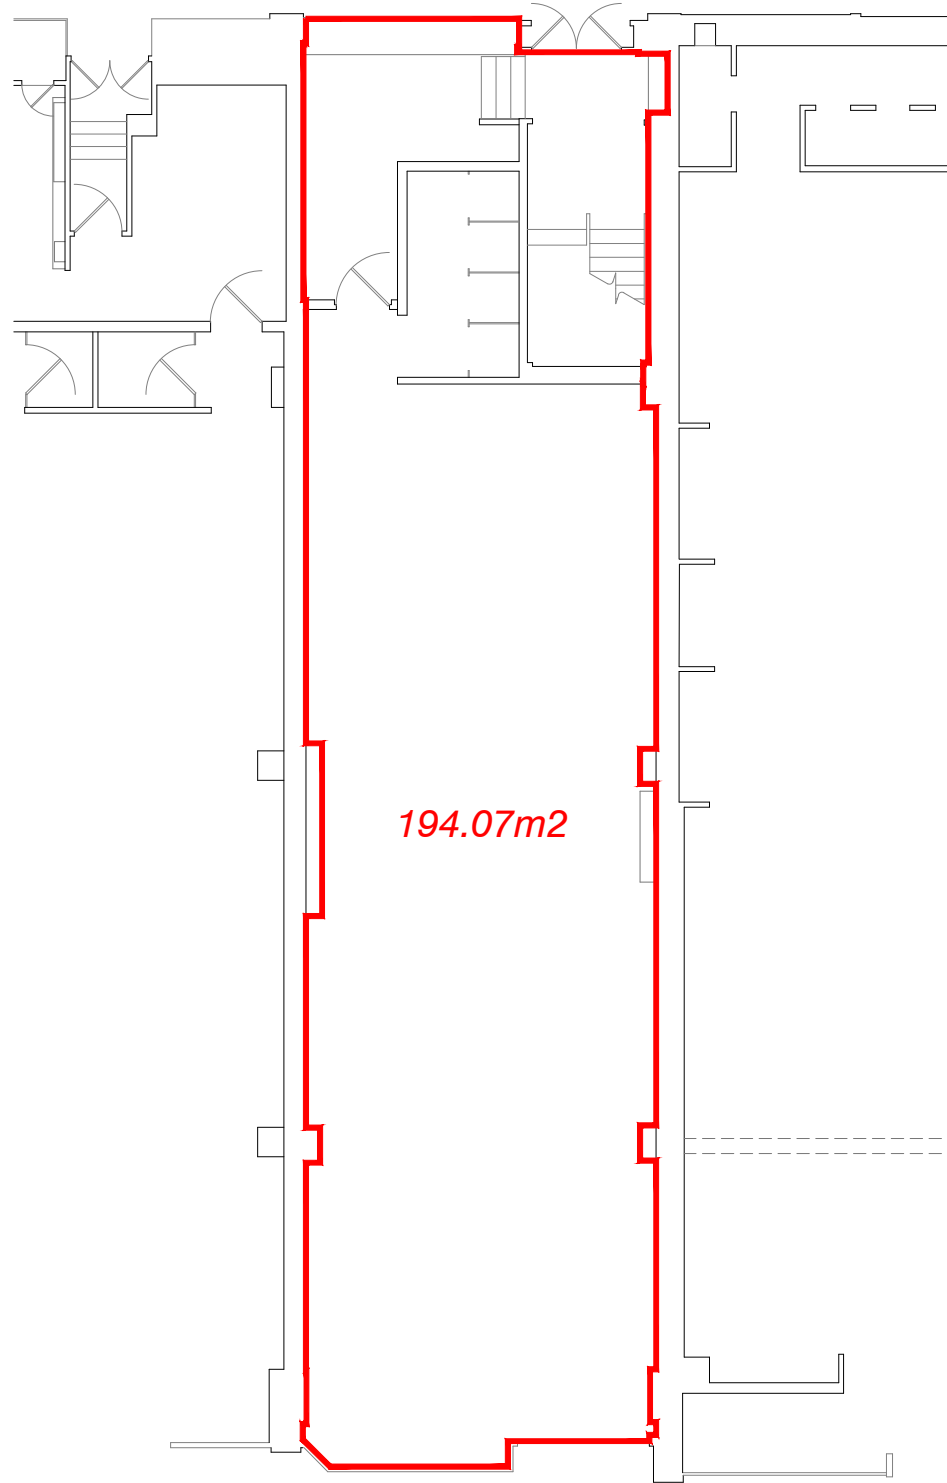

FIRST FLOOR.

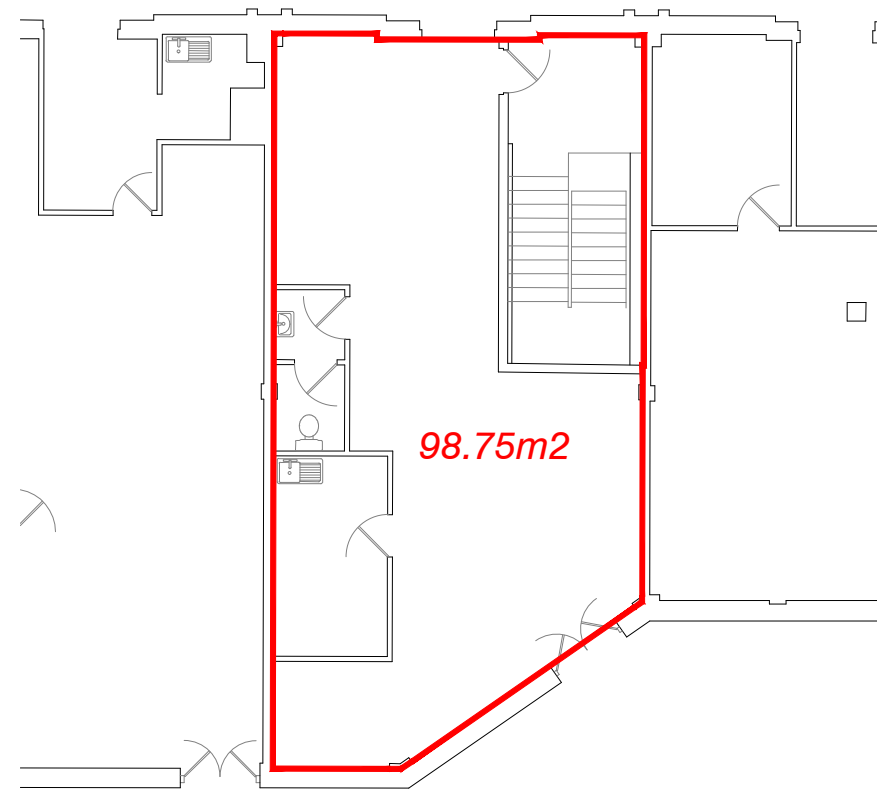

Rev	Date	Description	Drawn	C. Ref.

greenhatch group

- Topographical Surveys
- Site Engineering
- Utility / CCTV Surveys
- Measured Building Surveys
- 3D Laser Scanning
- Revit & BIM Models

Rowan House
 Duffield Road
 Little Eaton
 Derby
 DE21 5DR
 Tel (01332) 830044 Fax (01332) 830055
 admin@greenhatch-group.co.uk
 www.greenhatch-group.co.uk

St Albans Unit 6, The Courtyard Albany Park St Albans Hertfordshire AL1 6JA t: (01727) 854481	Newcastle 24 Riverside Studios Aberthaw Road Newcastle Bus Park Newcastle-U-Tyne NE7 7LS t: (01912) 736391	Poland ul. Powernicka 91 40-761 Katowice Poland t: 0048 32 202 2292 www.greenhatch.pl
---	--	--

PROJECT
Cascades Shopping Centre
 230 Commercial Road
 Portsmouth

TITLE
UNIT6
GIA Plan

SCALE: **A3@ 1:150** DATE: **June 17**

DRAWN: **LW** QUALITY REF: **GH0023**

Job number: 24749

Drawing No: **24749_UNIT6** Rev: **0**

Comments:
 This plan should only be used for its original purpose. Greenhatch Group accepts no responsibility for this plan if supplied to any party other than the original client.
 All dimensions should be checked on site prior to design and construction.
 Drainage information (where applicable) has been visually inspected from the surface and therefore should be treated as approximate only.

Notes: