




GROUND FLOOR - 1:100

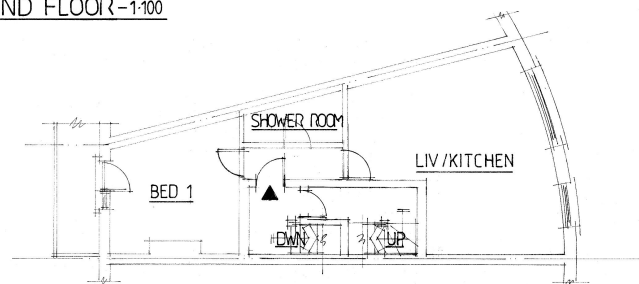

FIRST FLOOR - FLAT 2A - 1:100

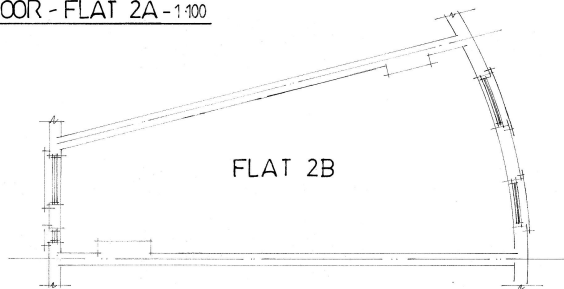

SECOND FLOOR - FLAT 2B - 1:100

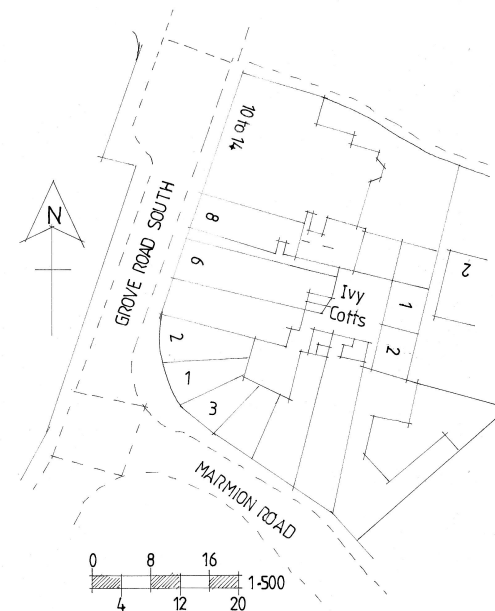

RIGHT OF WAY ACCESS PLAN

0 2 4 6 8 10 scale 1:100.m.

Δ	DATE	AMENDMENTS	REVISION
	FEB 2015		

© copyright

THORNS-YOUNG
ARCHITECTURAL

THORNS-YOUNG LTD
CHARTERED BUILDING CONSULTANTS
232 London Road North End Portsmouth PO2 9JQ
Tel: (023) 9267 2883 Fax: (023) 9266 3457
Website: www.thornsyong.co.uk

Client

Job Title

FLAT 2A
GROVE ROAD SOUTH
SOUTHSEA

Drawing Title

LEASEHOLD PLAN

Scale 1:100 , 1:500 : at A2

Date FEB 2015 Drawn by SA

Drg. No.	Rev.
6190.13.20LH.	A