



Layout 102a Albert Road, Southsea

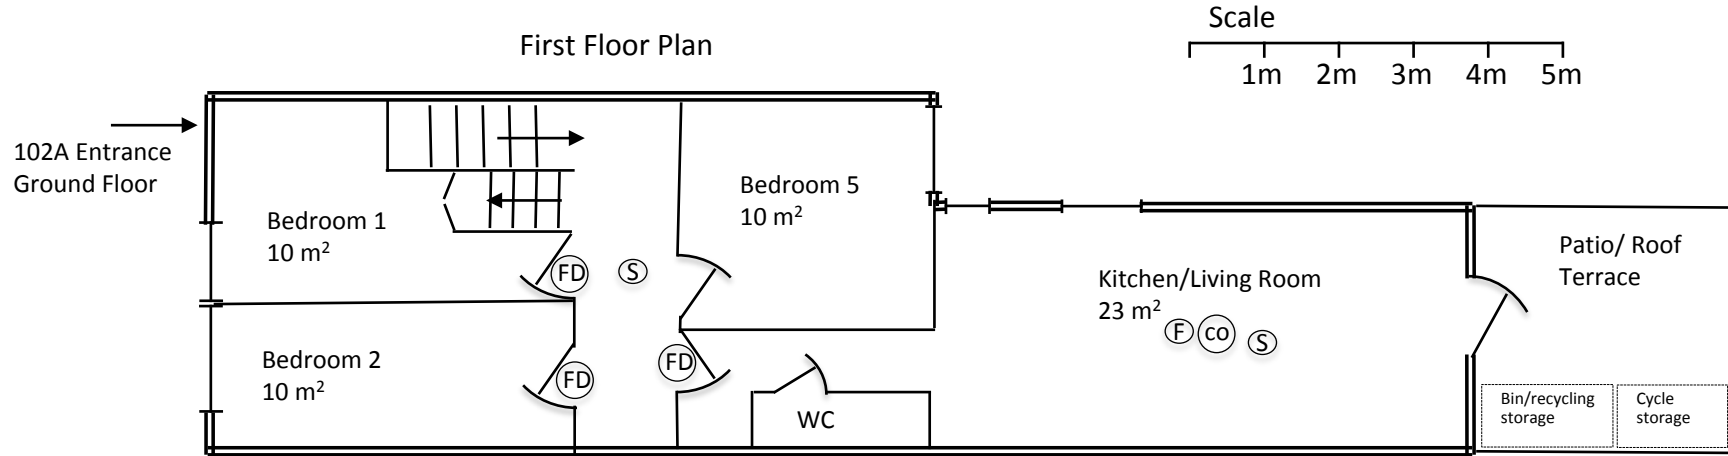

Second Floor Plan

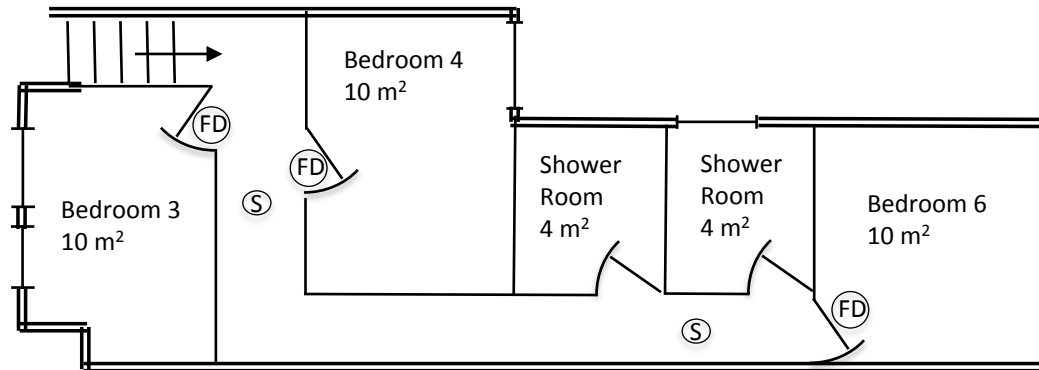

- (S) Fire/smoke detector
- (CO) CO detector
- (F) Fire blanket
- (FD) Fire door

N
←

v3 March 2022