



Existing
Second Floor Plan

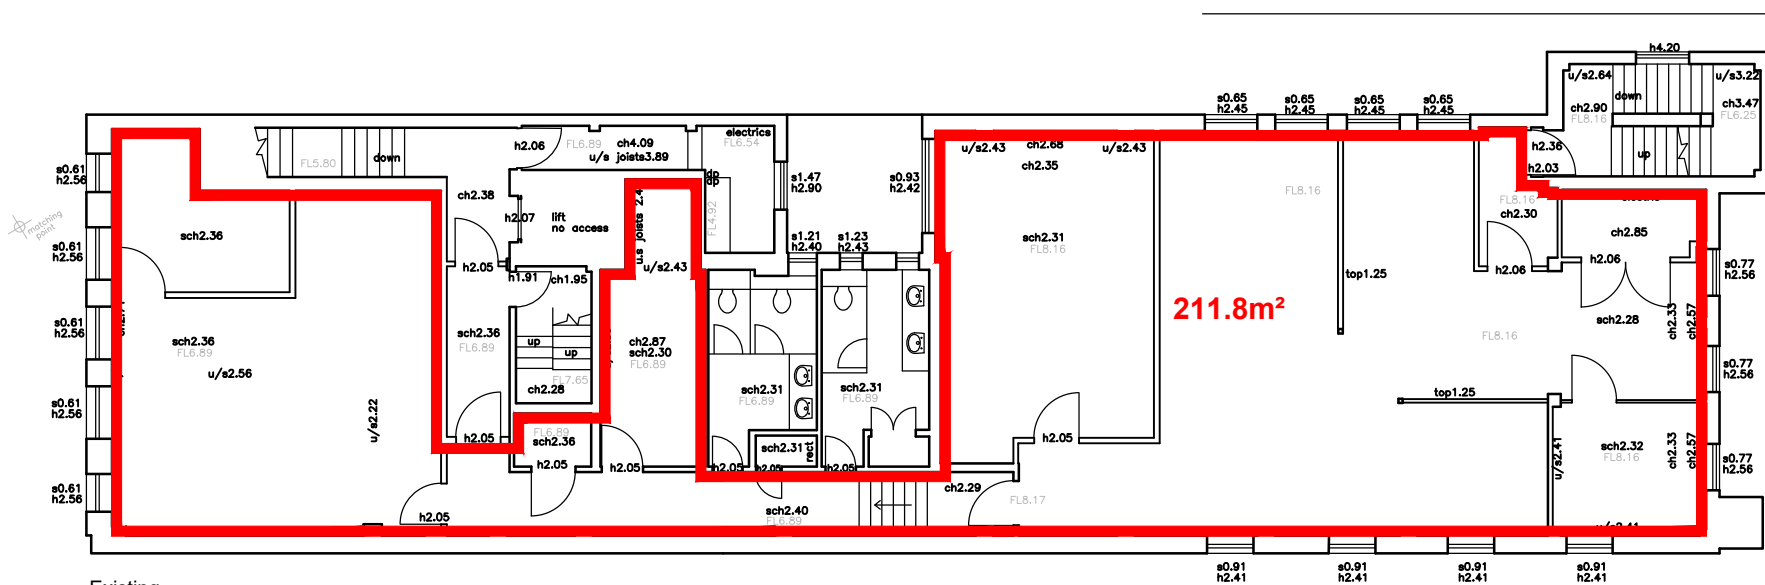

Existing
First Floor Plan

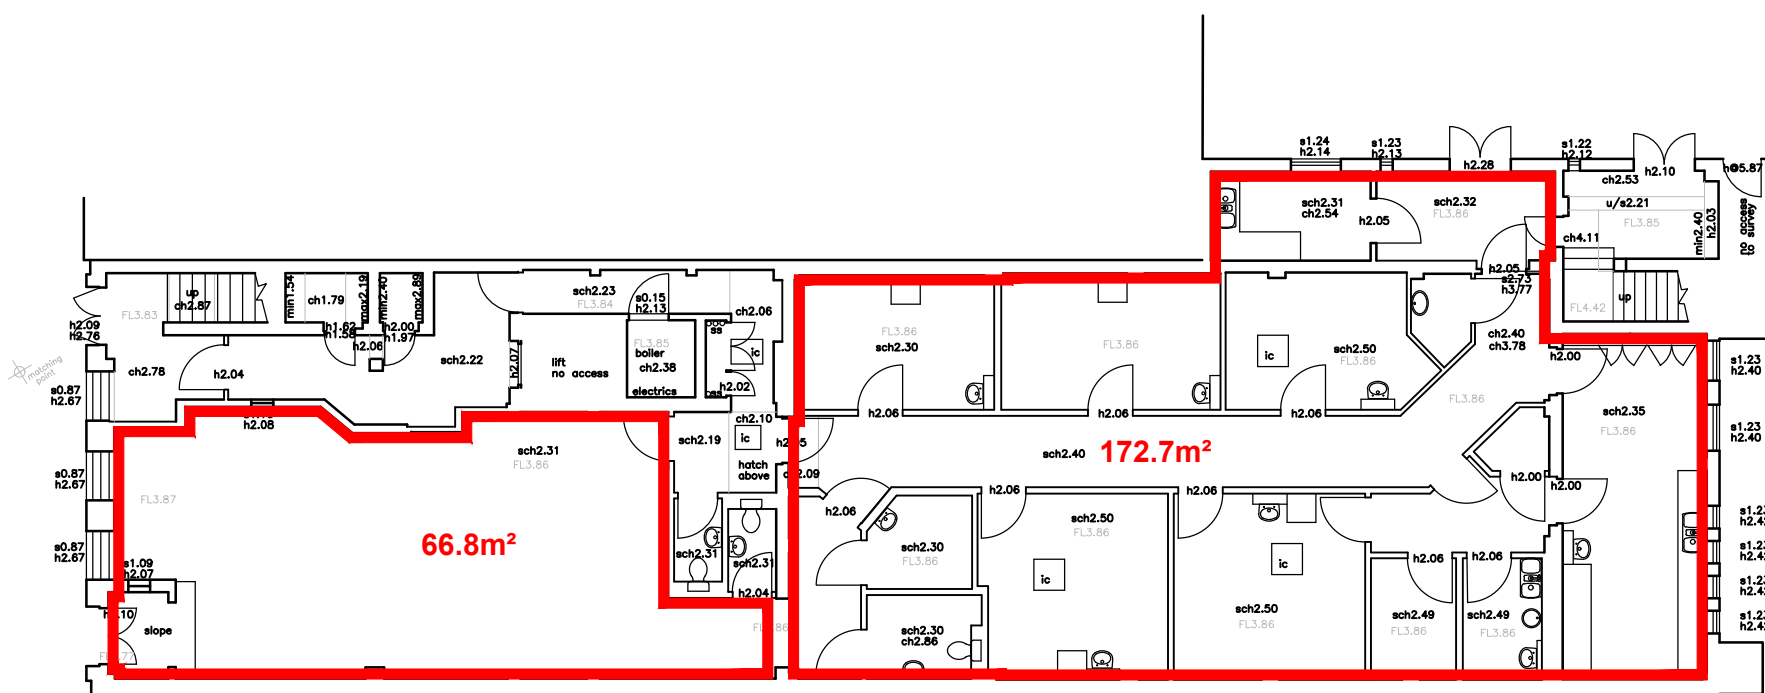

Existing
Ground Floor Plan