



Plan Existing Property Boundary
1:100



Plan Proposed Property Boundary
1:100

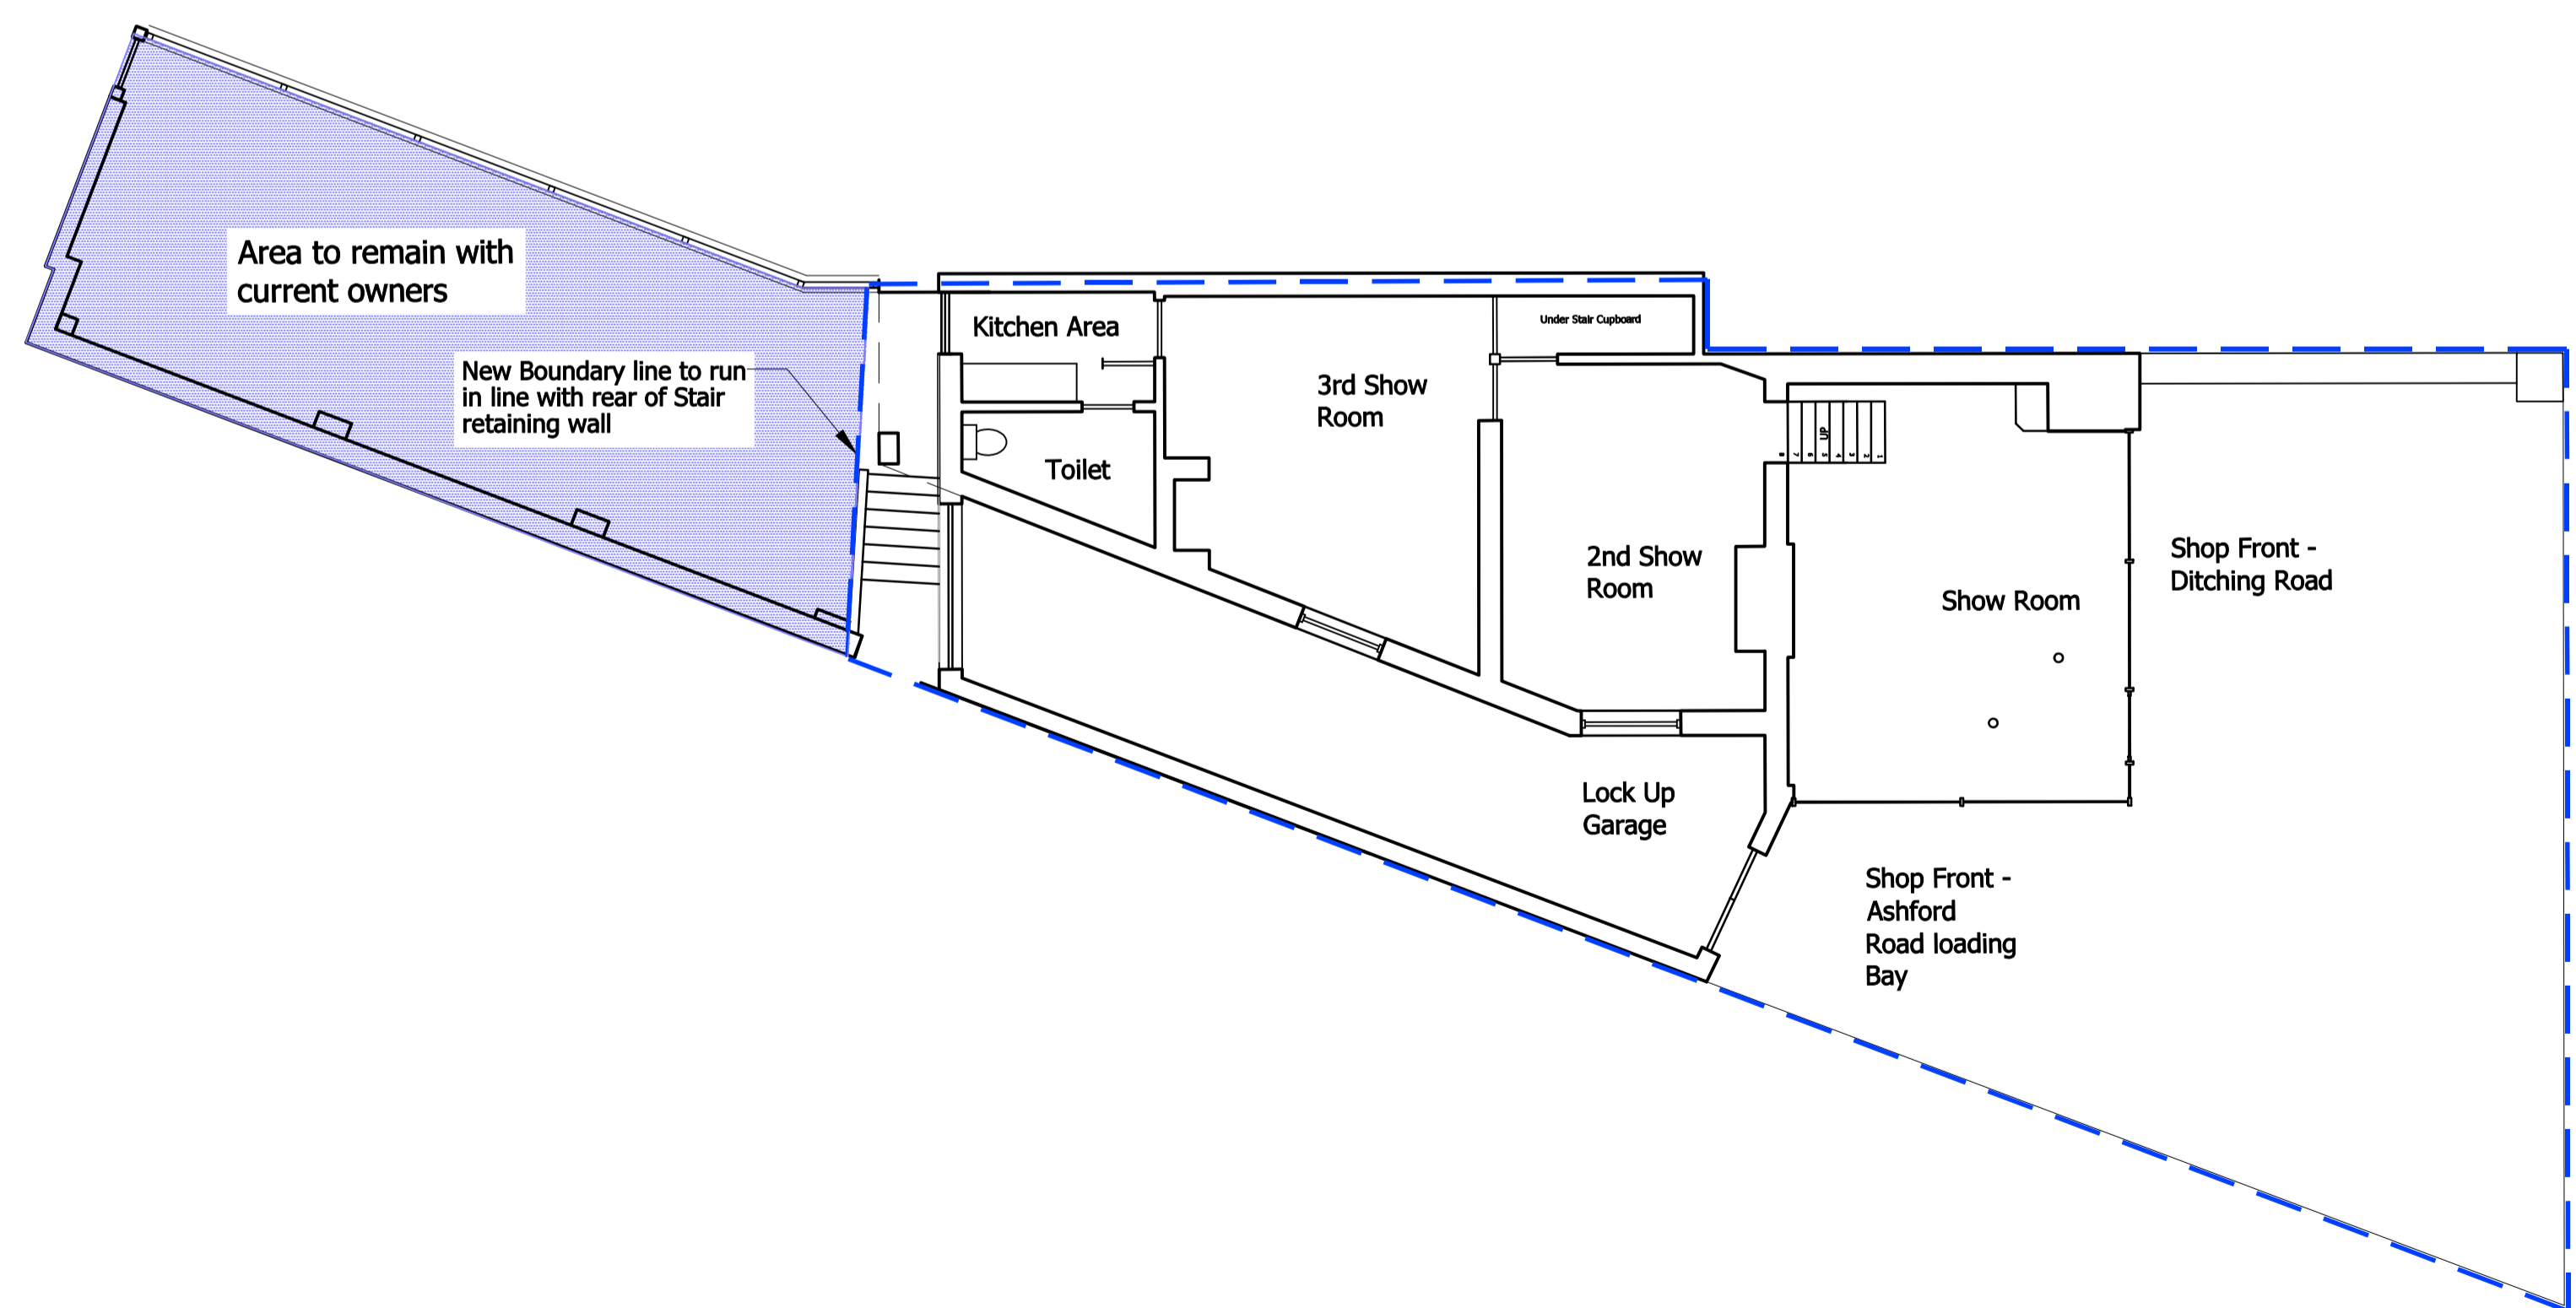

Street View
1:500

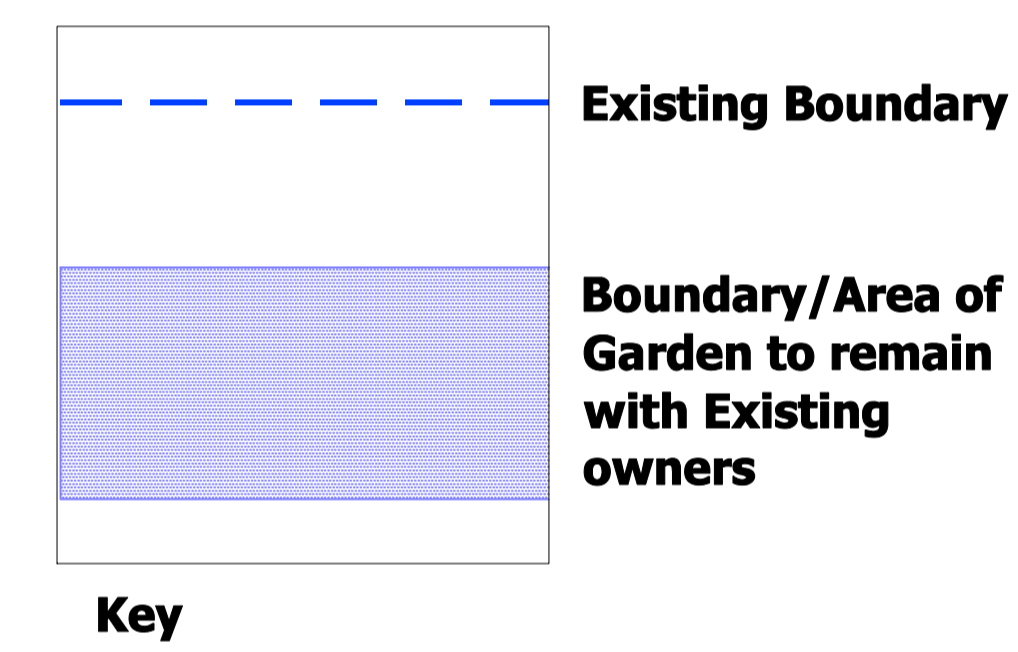

Key

SHEET SIZE: A1
DO NOT SCALE FROM THIS DRAWING - IF IN DOUBT ASK

© COPYRIGHT & DESIGN
COPYRIGHT & DESIGN RIGHT 2025
PROPERTY OF RICHARD NICE
CG GLASS AND GLAZING RESERVES THE RIGHT TO CHANGE AND IMPROVE THE DESIGN OF SOME OR ALL OF THE COMPONENT PARTS WITHOUT NOTICE.
THIS DRAWING AND THE DESIGN CONTAINED THEREIN MUST NOT BE COPIED OR REPRODUCED WITHOUT THE PRIOR WRITTEN CONSENT OF RICHARD NICE

NOTES:

PROJECT/SITE ADDRESS:
297 Ditchling Road Brighton BN16 1GJ
01273889161 07952109810
Email: richardnice5@gmail.com

REVISIONS:

Note: CDM regulations will apply to static approval of drawings and manufacturers will only continue on receipt of a signed approval of drawings sheet.
C - TO BE APPROVED - Design to be modified.
A - APPROVED FOR PRODUCTION, NO COMMENTS - Production of materials, manufacture/shipment to customer.

Boundary Change to Ground Floor 297 Ditchling Road Brighton

DATE 07.10.25 DRAWN BY R. Nice
SCALE 1:20 1:10 1:2 REVISION - 00

DRAWING REF:
297-01
DRAWING TITLE
Boundary Change
DRAWING STATUS FOR INFORMATION