
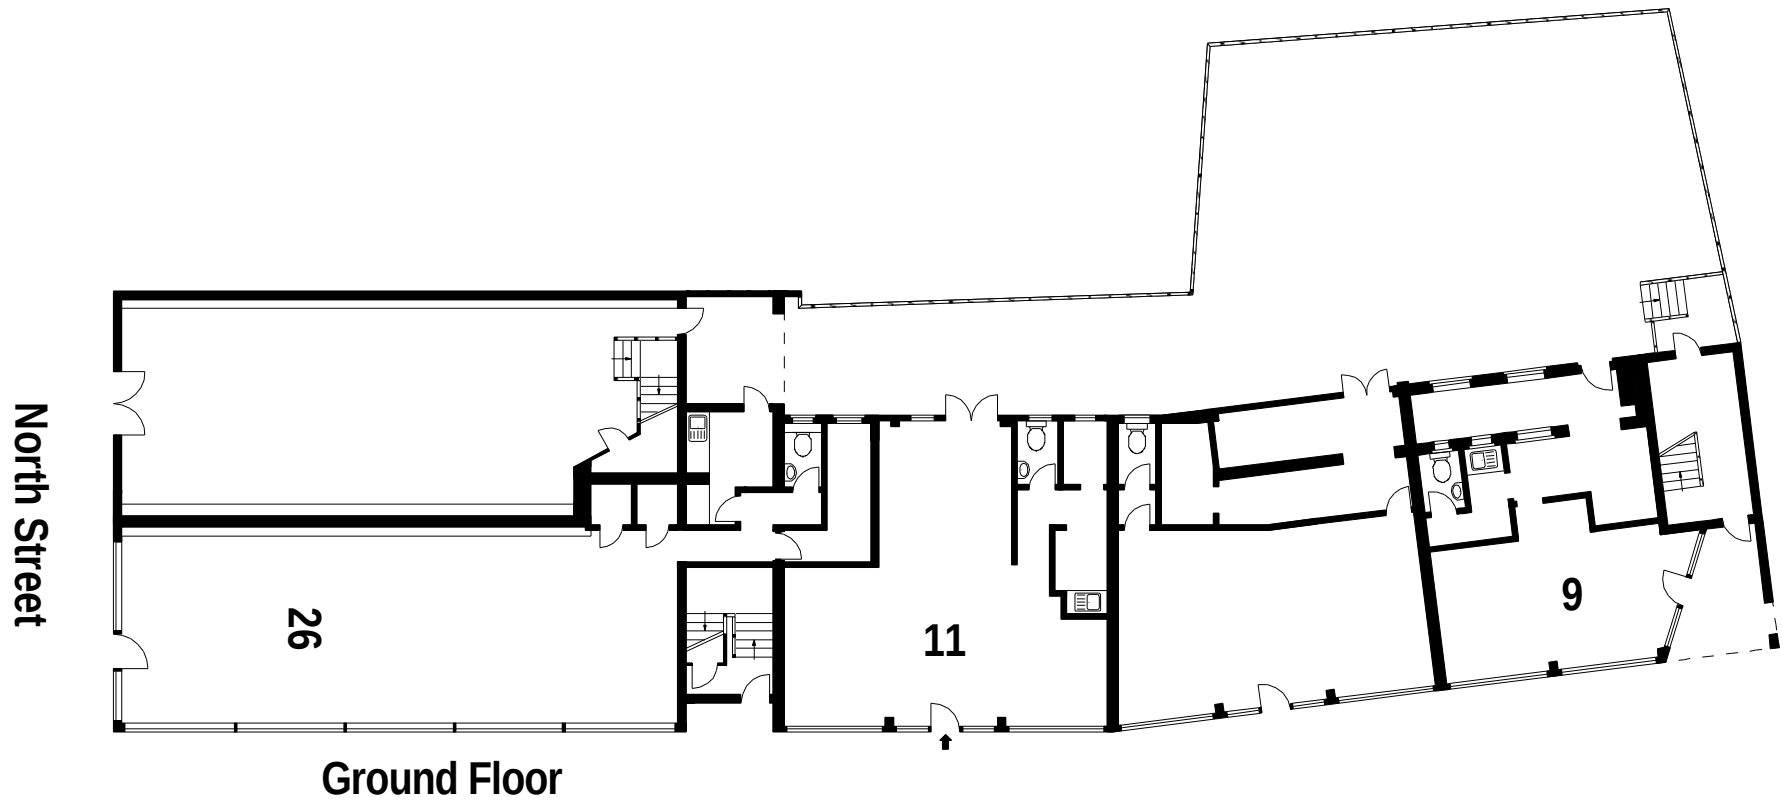


Scale - 1:200

© Blueprint Floorplans Ltd. 2007
Tel 07949 651597

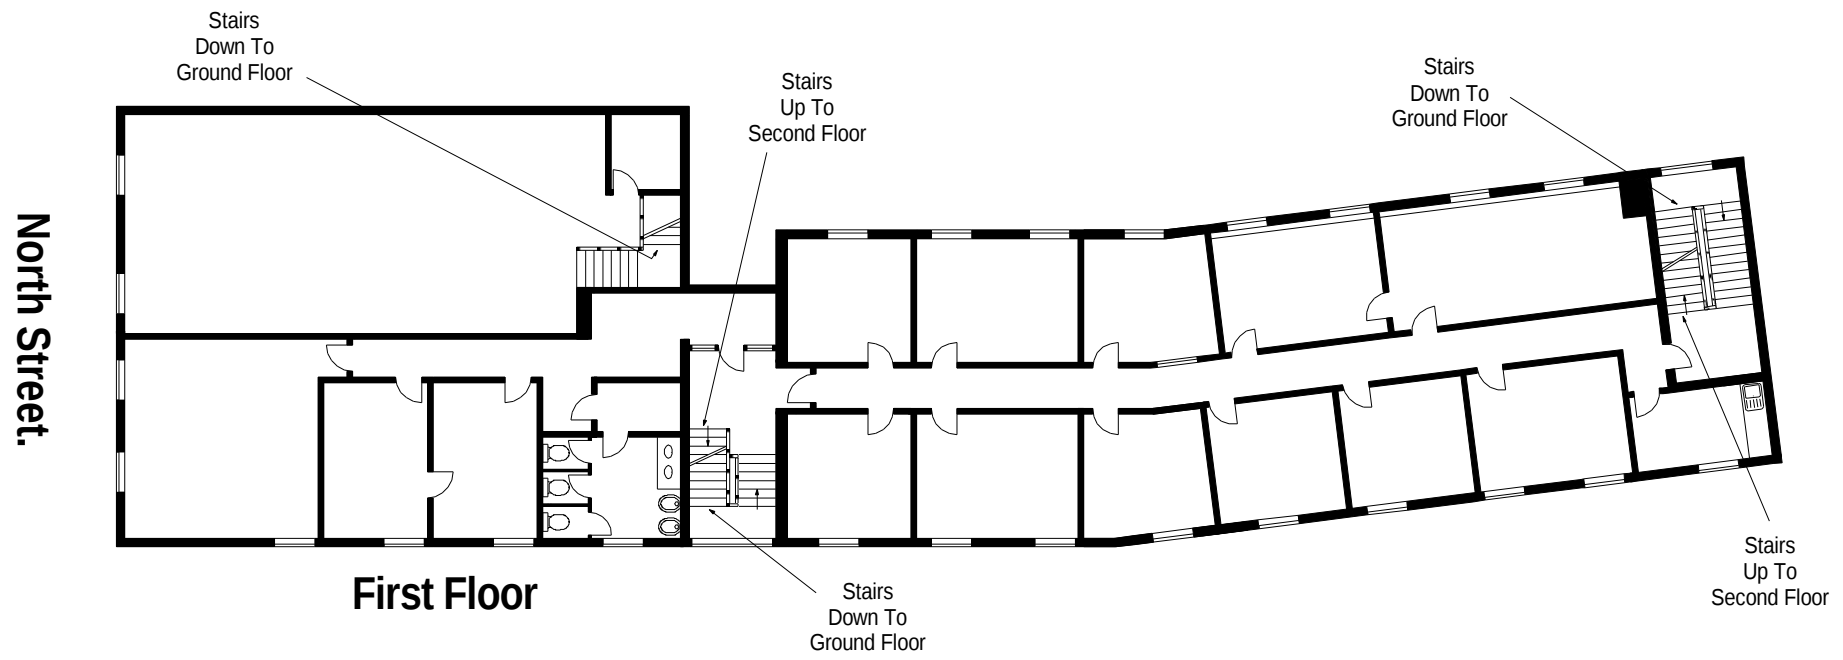

Front Of Building,
Crane Street.

CRANE STREET
CHICHESTER
PO19 1LJ

