



0 10 m 20 m 40 m

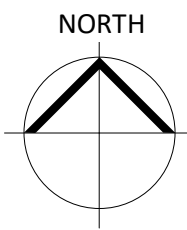

- Application Boundary
- Land in Consortiums Control /  
Outline Application Boundary

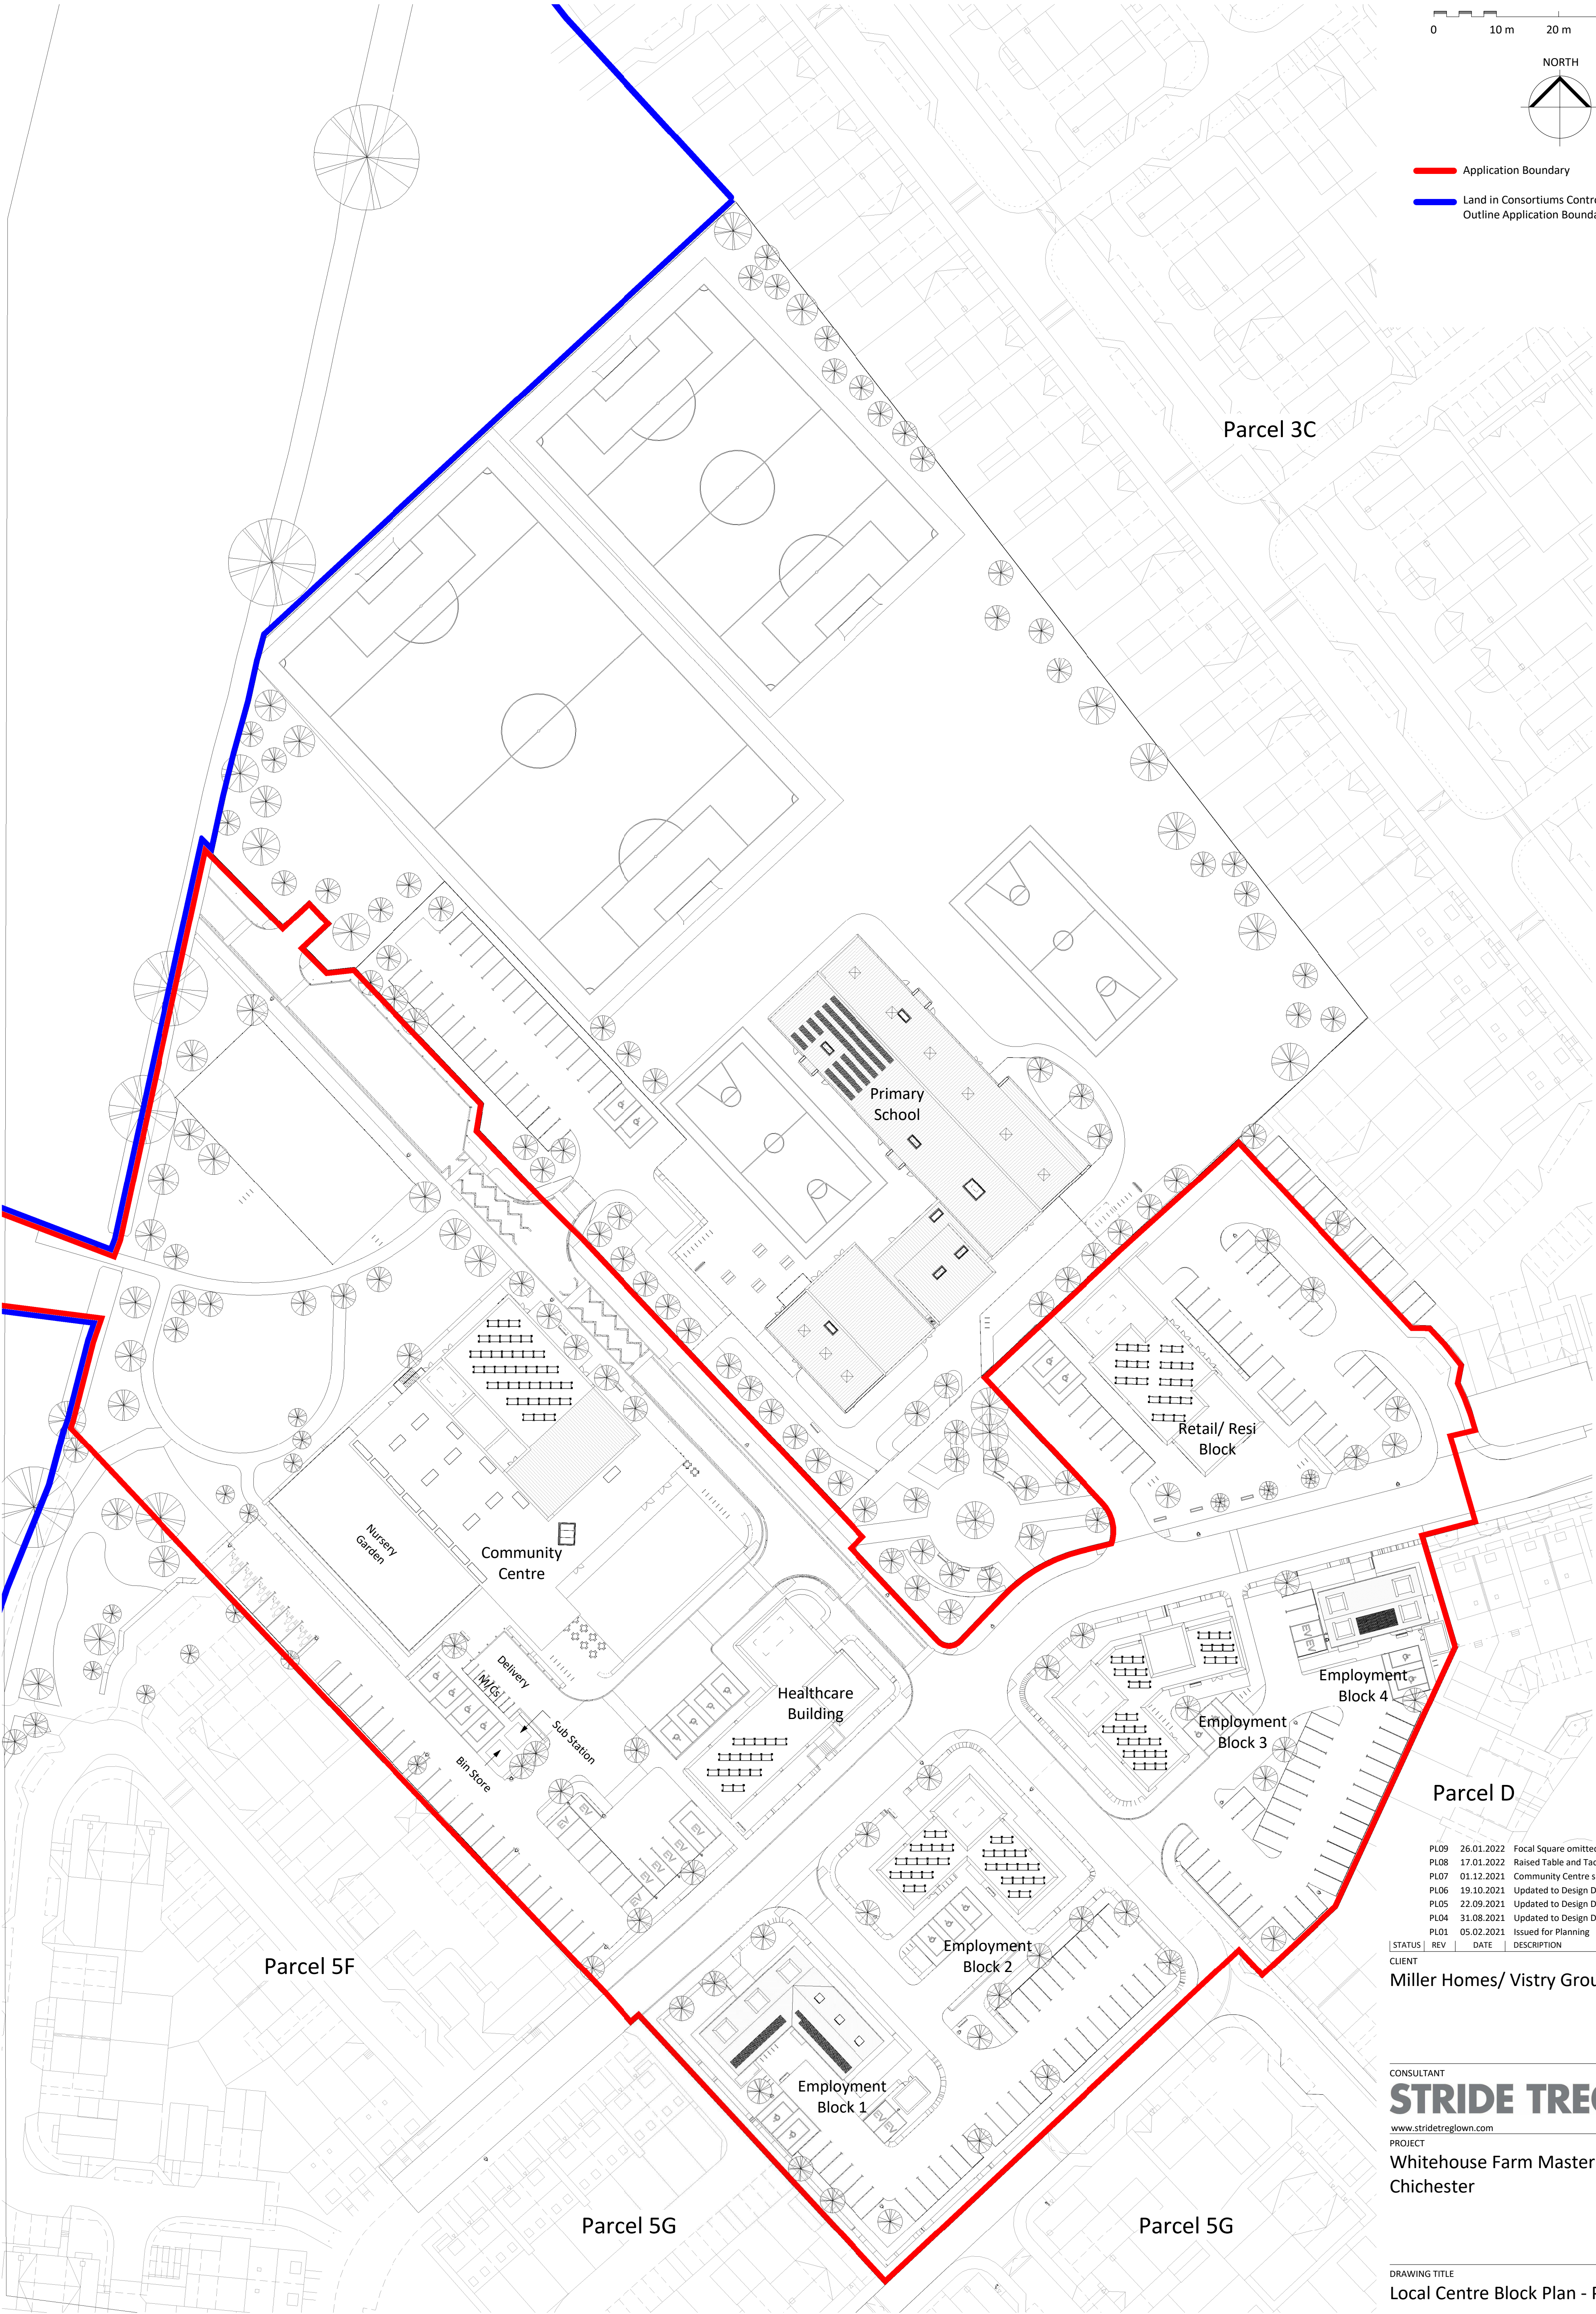

PL09	26.01.2022	Focal Square omitted from the site boundary
PL08	17.01.2022	Raised Table and Tactile Paving Updated
PL07	01.12.2021	Community Centre site updated
PL06	19.10.2021	Updated to Design Development
PL05	22.09.2021	Updated to Design Development
PL04	31.08.2021	Updated to Design Development
PL01	05.02.2021	Issued for Planning

STATUS	REV	DATE	DESCRIPTION	REVISED BY
CLIENT				WA
Miller Homes/ Vistry Group				CHECKED BY
				PK
				ORIGINATOR NO
				153454

CONSULTANT  
**STRIDE TREGLOWN**  
www.stridetreglow.com © Stride Treglow Limited 2020  
PROJECT  
Whitehouse Farm Masterplan  
Chichester

DRAWING TITLE  
Local Centre Block Plan - Phase 1

STATUS CODE	PL : Authorized and accepted	SCALE	1 : 500@A1
DRAWING USAGE:			
PROJECT - ORIGINATOR - VOLUME - LEVEL - TYPE - ROLE - CLASS - NUMBER	153454-STL-ZZ-ZZ-DR-A-XX-09003	STATUS _ REVISION	PL09