




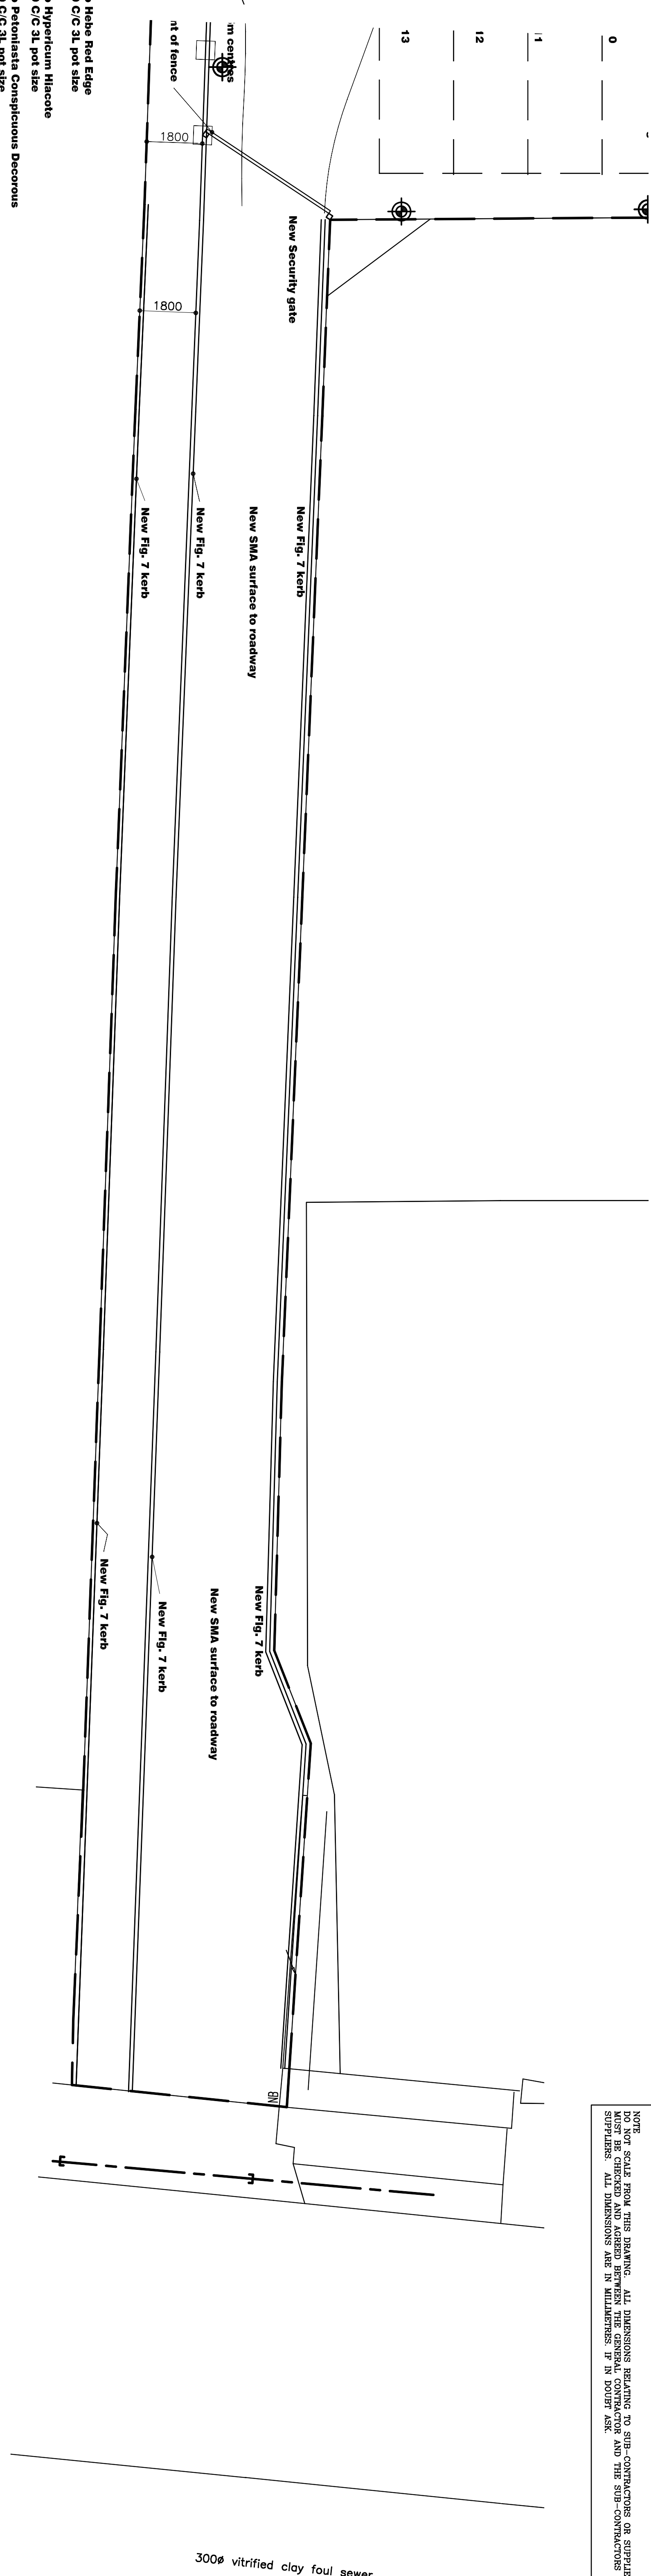

7m2

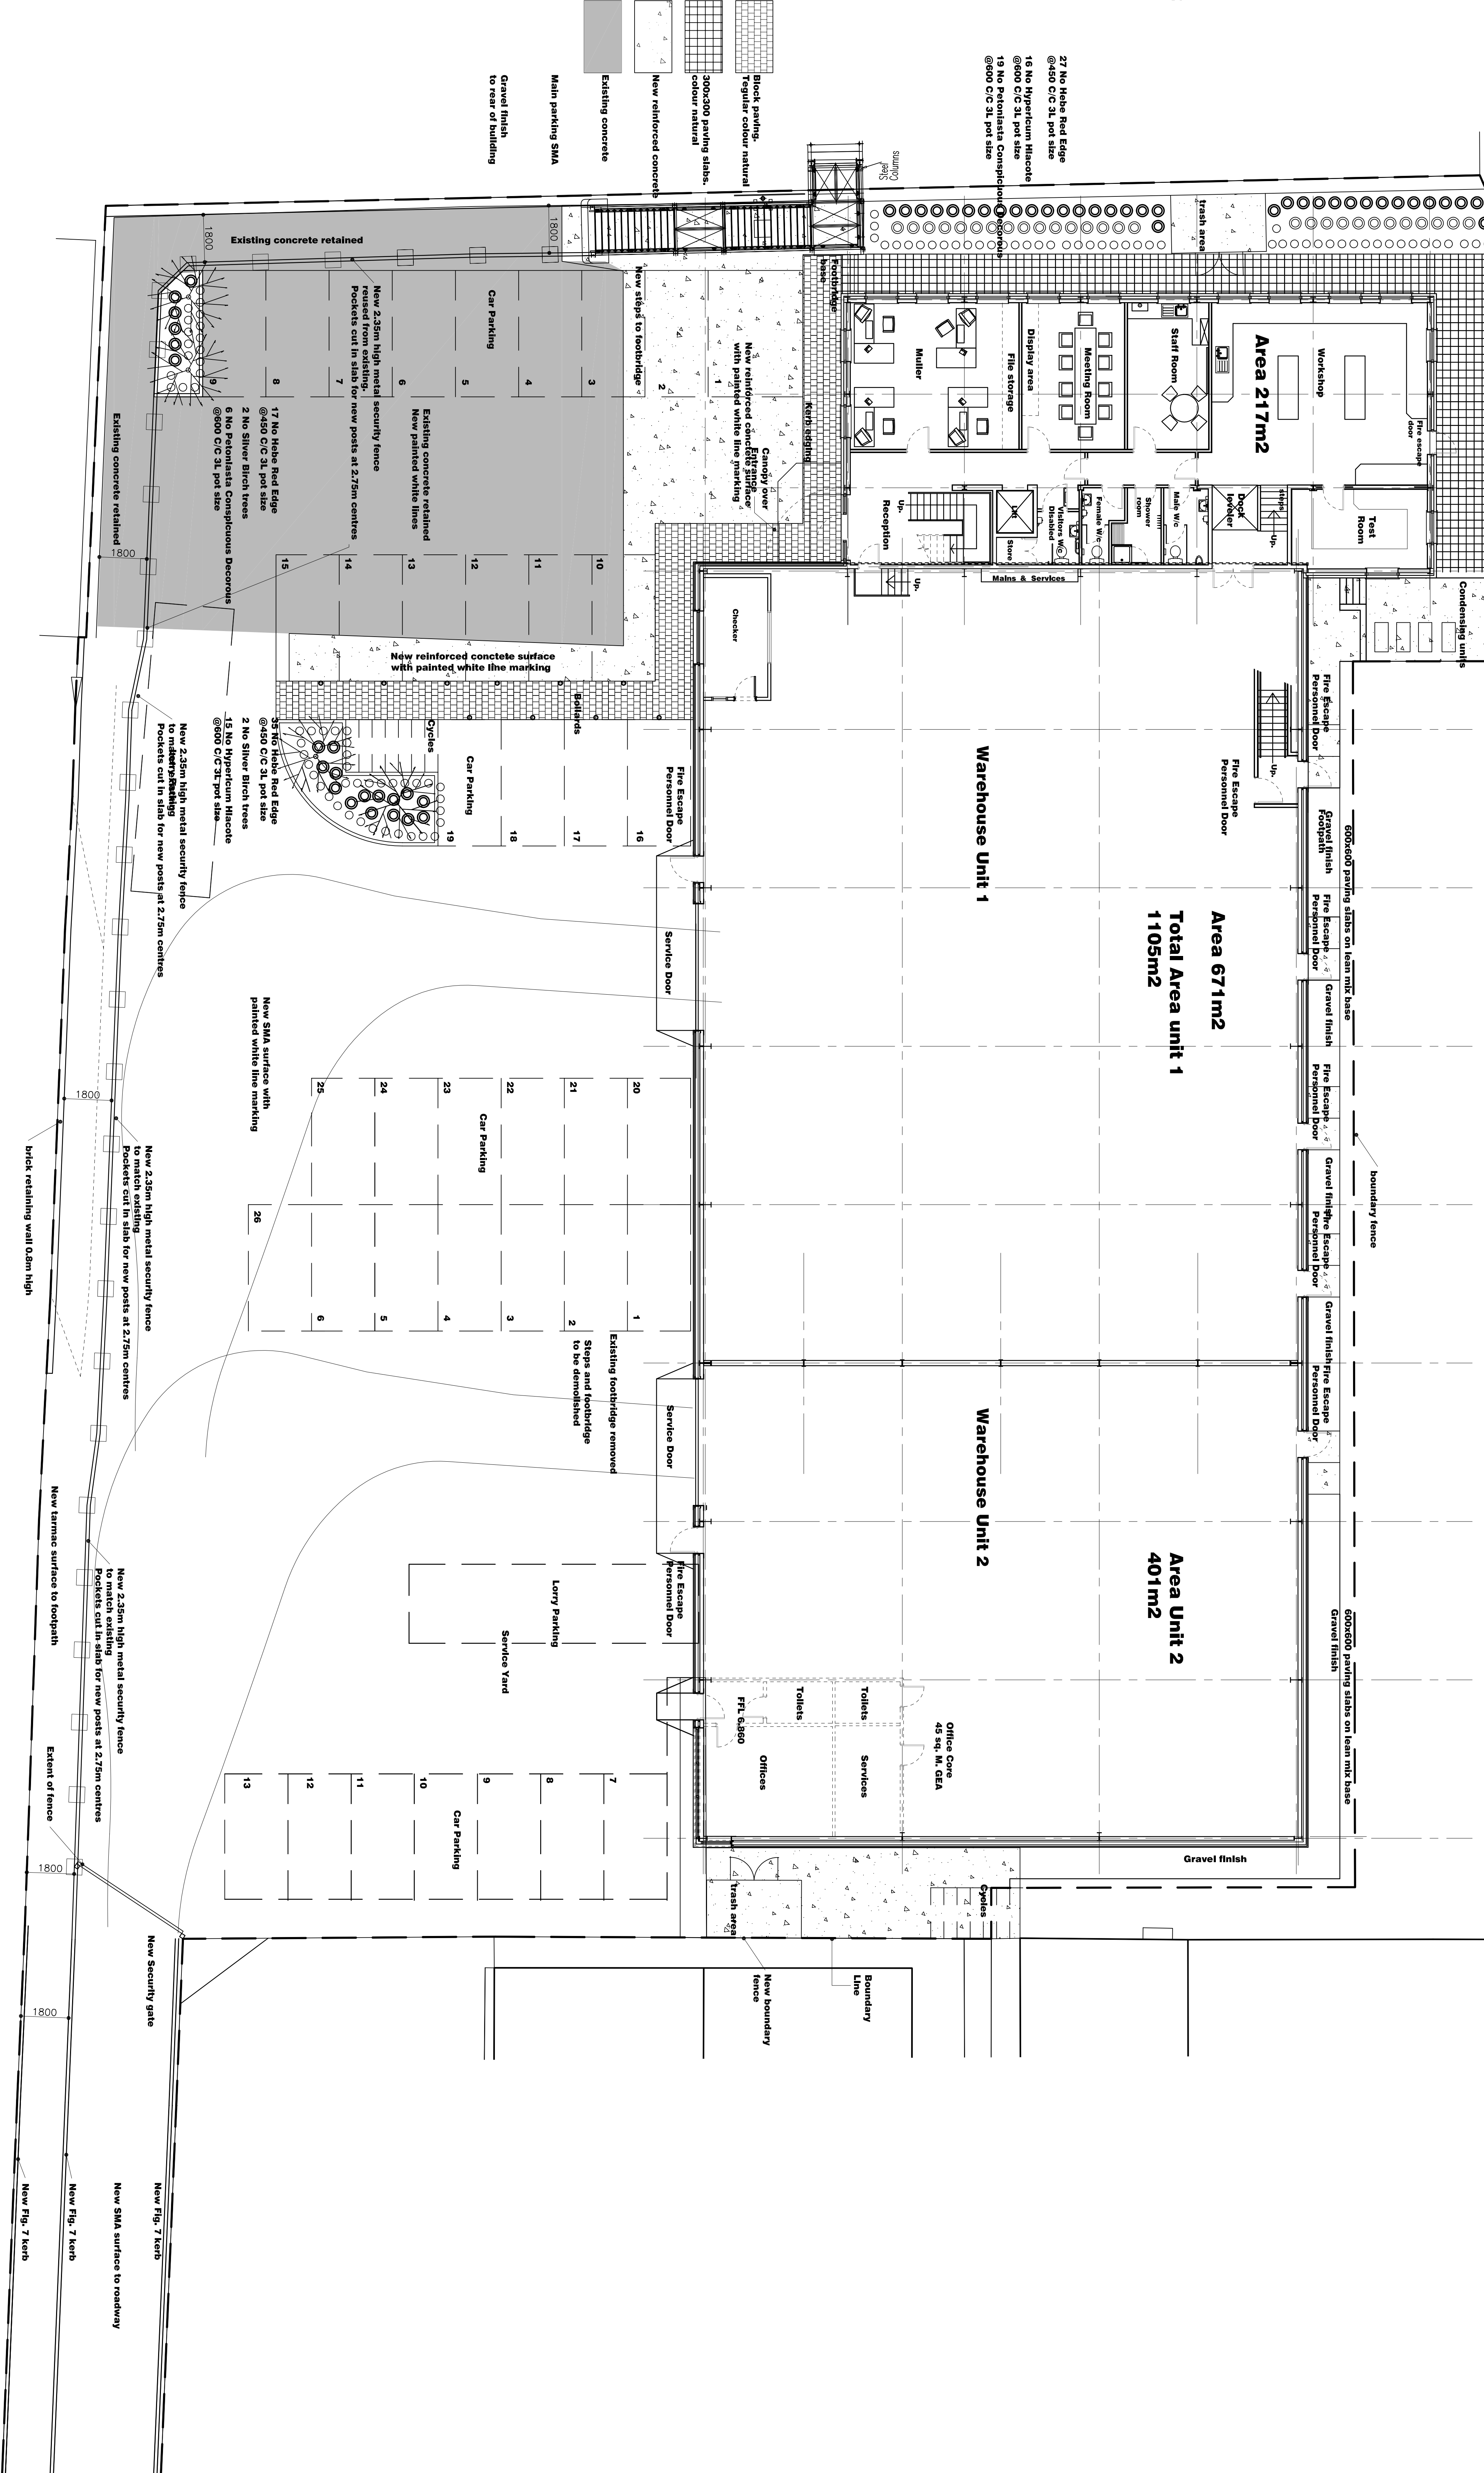

LOCATION
BECTECH LTD
TILKIN'S ROAD
SILVERDALE

DATE
15/09/01

SCALE
1:100 @ A0

PROJECT NO.
15/09/01

DESIGNED BY
SHEPHERD/24-45

DATE
15/09/01

PROJECT NO.
15/09/01

PROJECT NAME
BECTECH LTD
SILVERDALE

ARCHITECTS
TOWN PLANNERS
PROJECT MANAGERS
PROPERTY CONSULTANTS









