


NOTE: SCALE FROM THIS DRAWING. ALL DIMENSIONS RELATING TO SUB-CONTRACTORS OR SUPPLIERS WORK MUST BE CHECKED AND AGREED BETWEEN THE GENERAL CONTRACTOR AND THE SUB-CONTRACTORS AND SUPPLIERS. ALL DIMENSIONS ARE IN MILLIMETRES. IF IN DOUBT ASK.

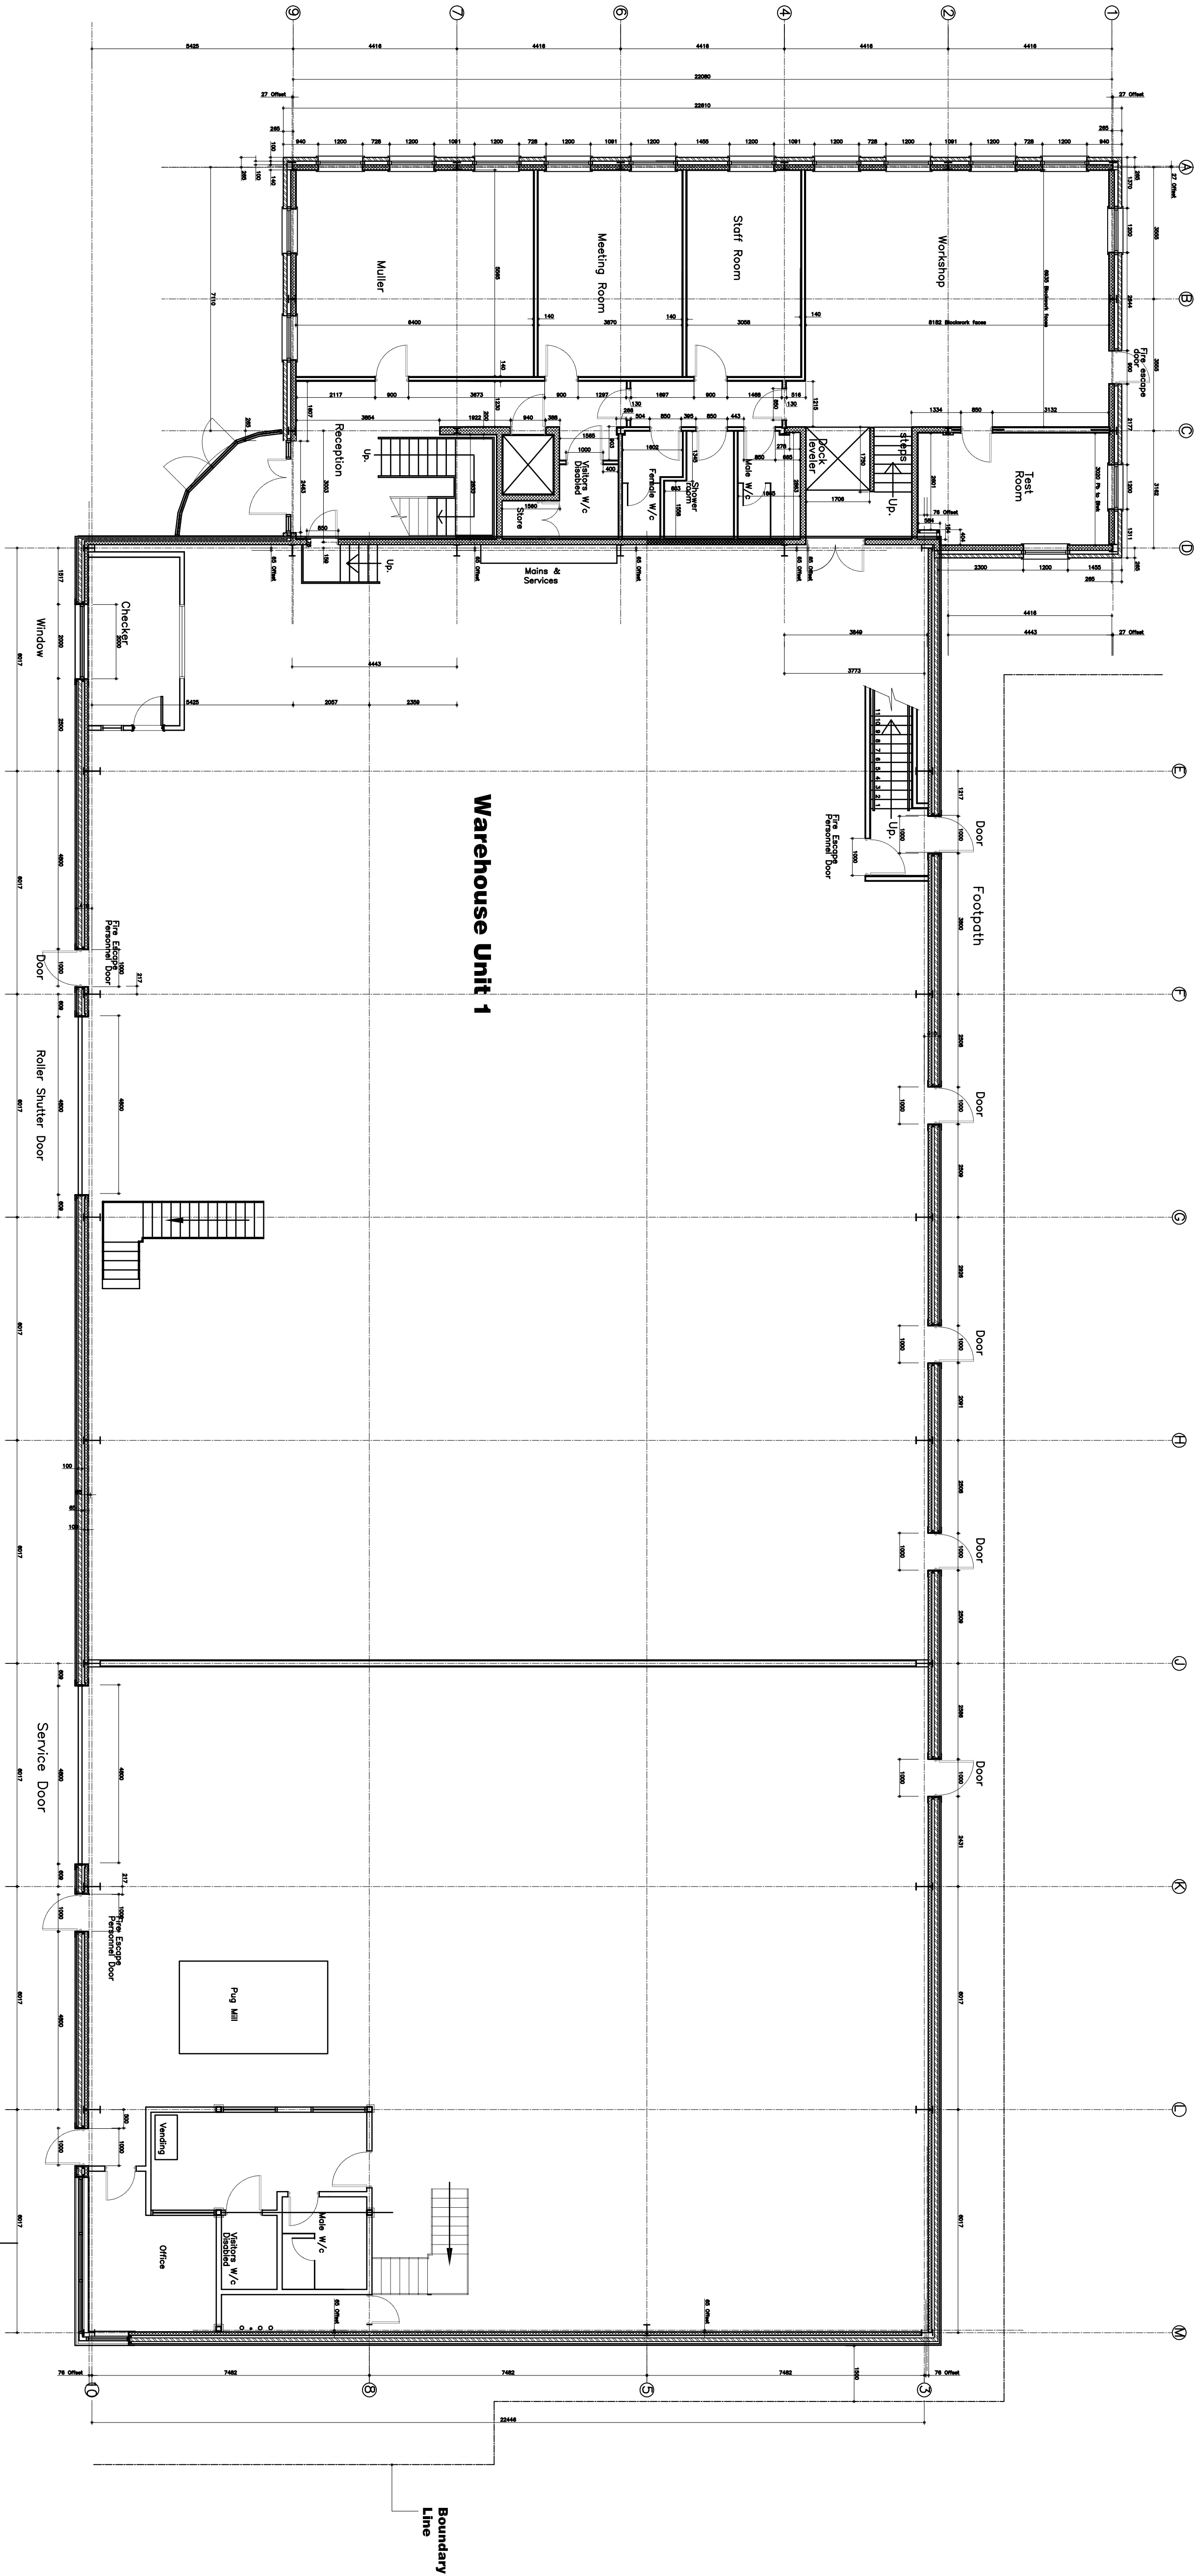

GROUND FLOOR

LOCATION		BECKTECH LTD Plot 4B, Terminus Road Chichester, West Sussex	
DRAWING		Ground floor Setting out plan	
Date	22 July 2002	Drawn By	JSF
Scale	1:100		
Drawing No	9463/BD-135 A		
NASH & PARTNERS LIMITED 25 St James's Square, Chichester West Sussex PO19 2QA Tel: 01243 786224 Fax: 01243 784419 Email: info@nashpartners.co.uk			



NASH

- ♦ ARCHITECTS
- ♦ SURVEYORS
- ♦ TOWN PLANNERS
- ♦ PROJECT MANAGERS
- ♦ PROPERTY CONSULTANTS

A 20-August-2002 Exterior wall to warehouse unit 2 amended
Staff room cupboard removed