




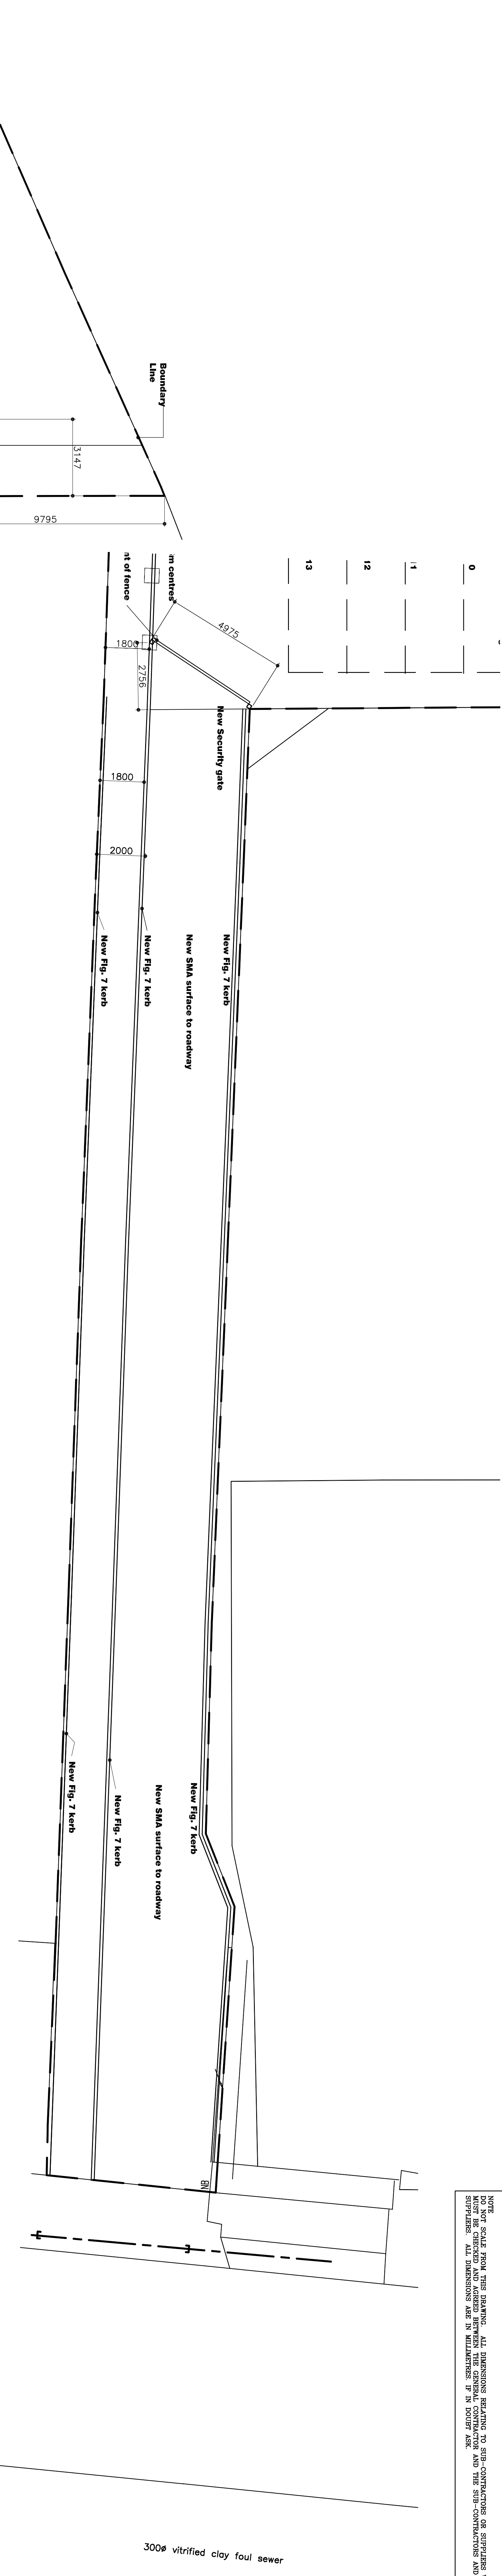

7m2

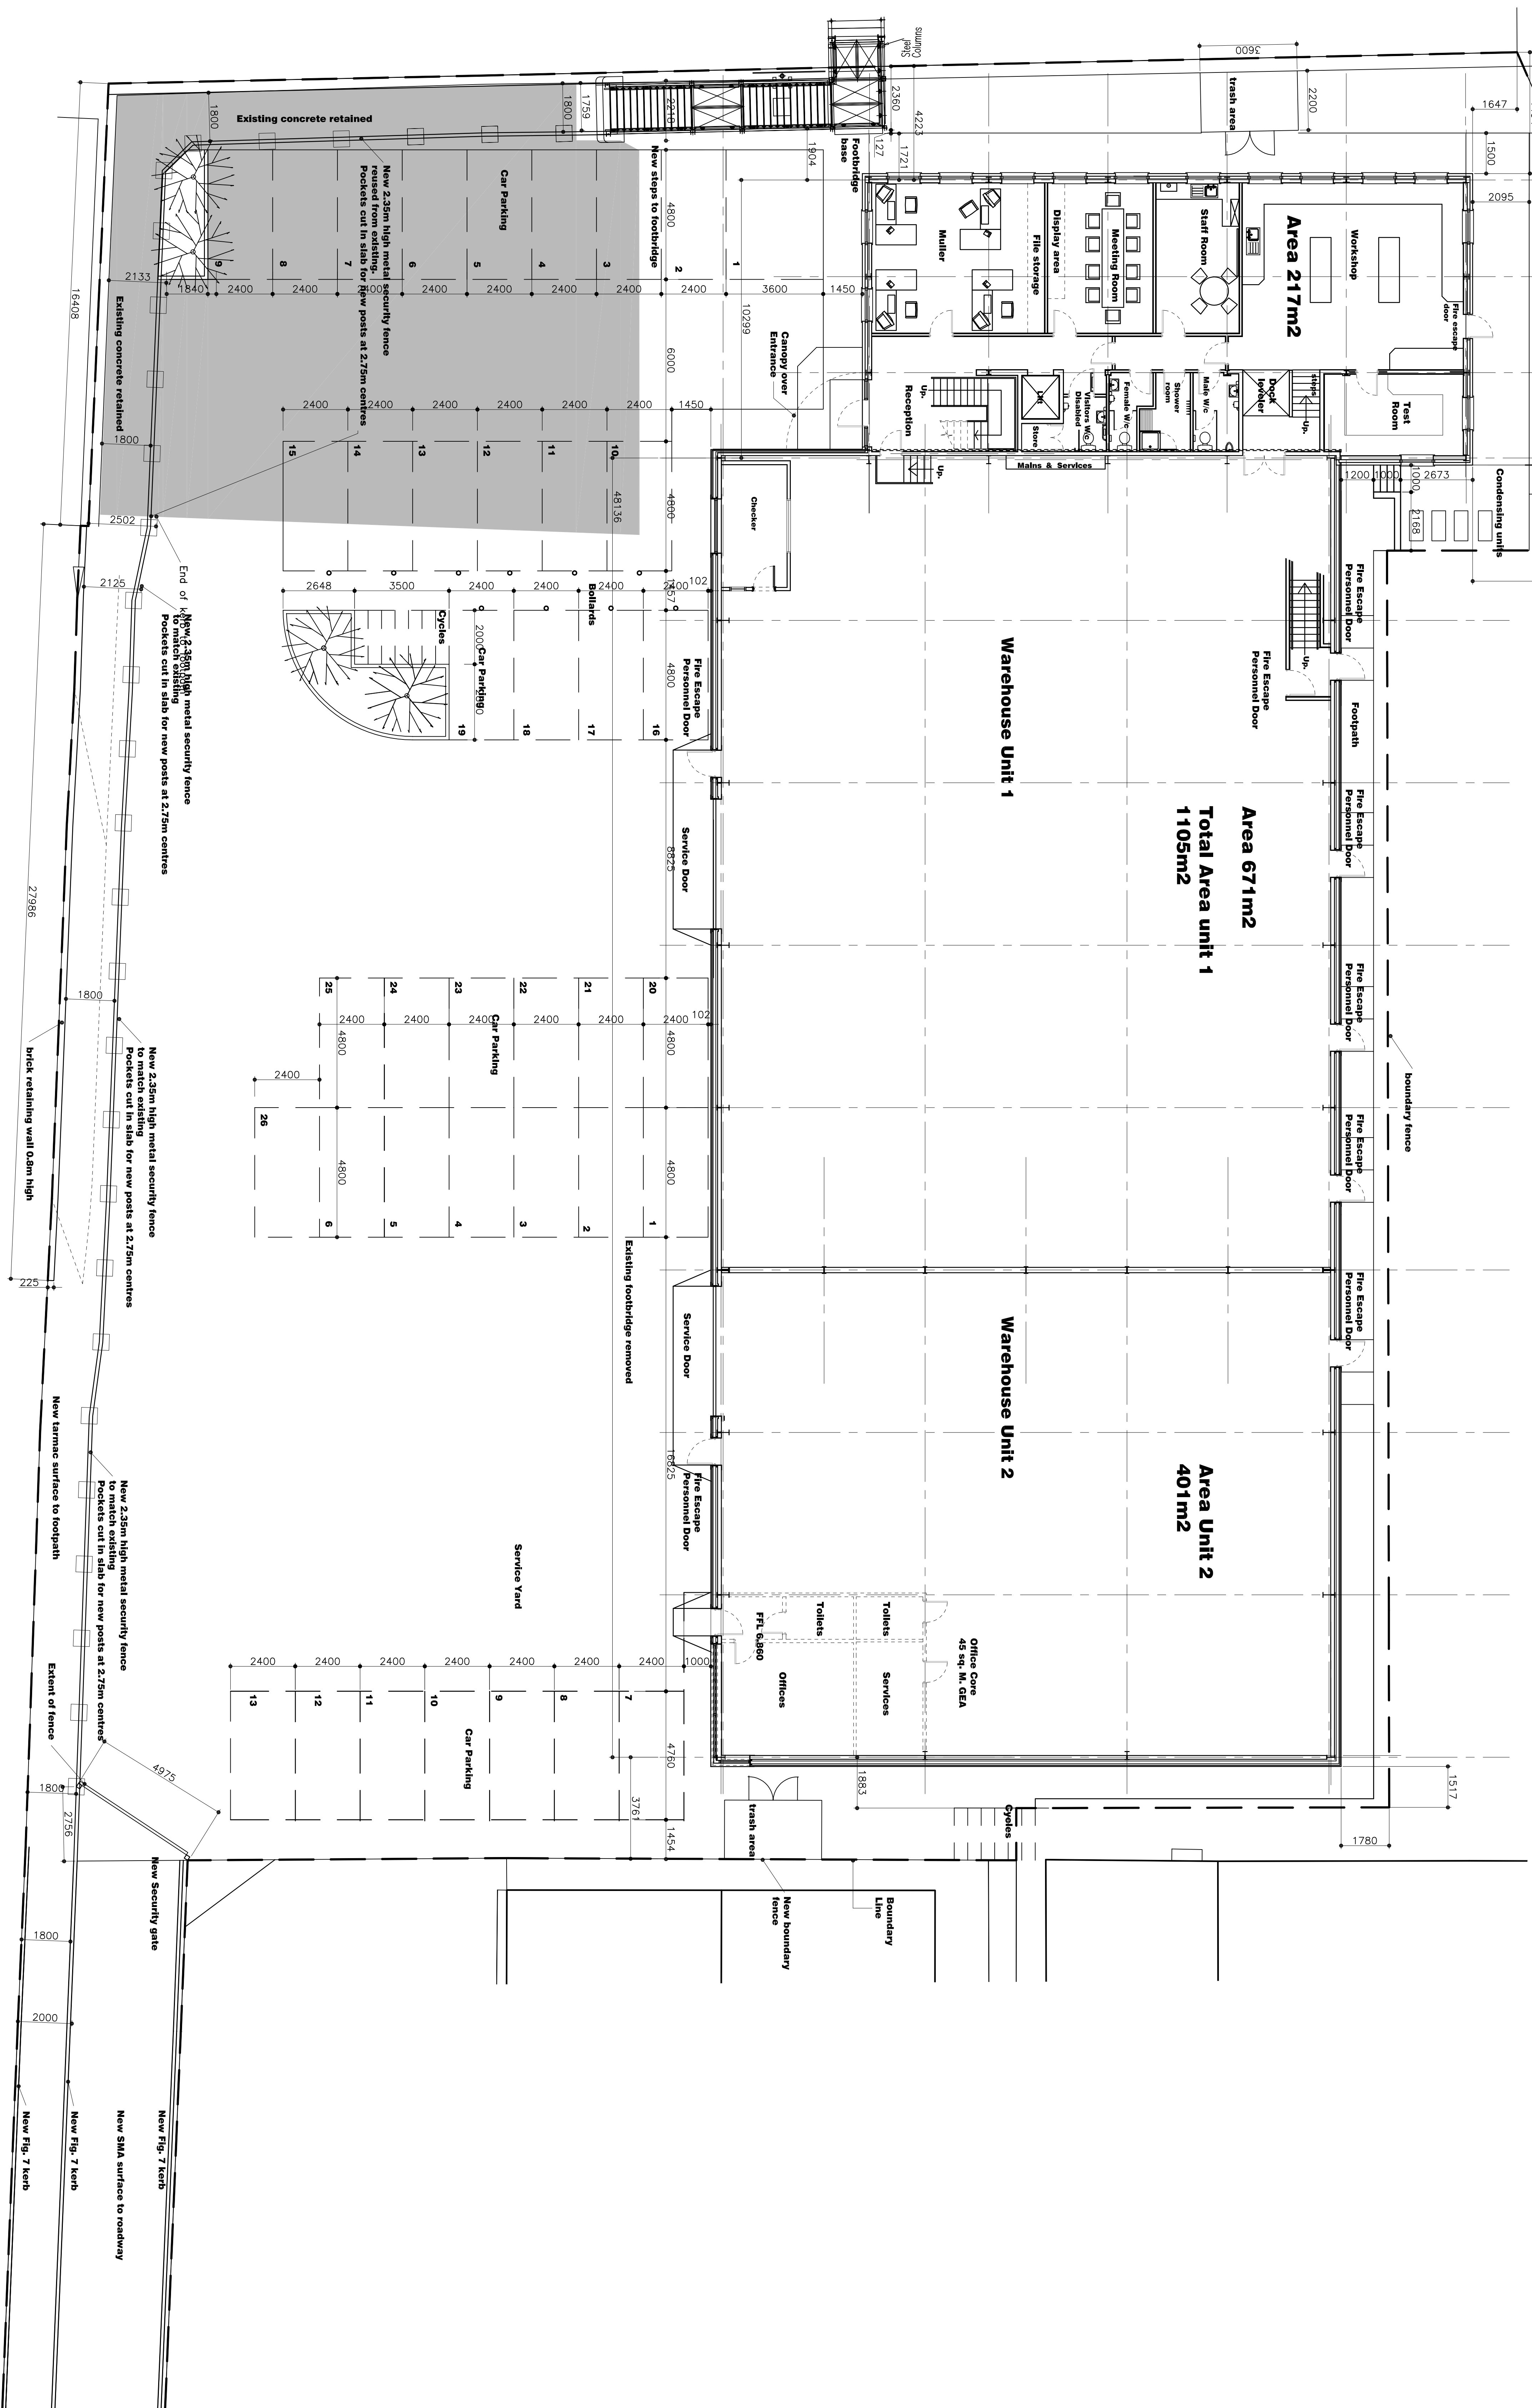

LOCATION: BICO TECH LTD
TENNIS ROAD
SOUTHAMPTON

DATE: 29/04/22

SCALE: 1:100 @A0

PROJECT: SITE
PLAN

CLIENT: BICO TECH LTD

DESIGNER: NASH ARCHITECTS LTD

PROJECT MANAGER: NASH ARCHITECTS LTD

PROPERTY CONSULTANT: NASH ARCHITECTS LTD

Building moved 500mm west

Footpath fence altered

NASH

ARCHITECTS
PROJECT MANAGERS
PROPERTY CONSULTANTS

01703 20221 / 01703 20222


