



0 10 m 20 m 40 m

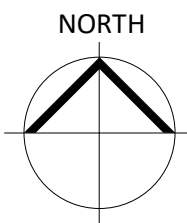

Application Boundary
Land in Consortiums Control /
Outline Application Boundary

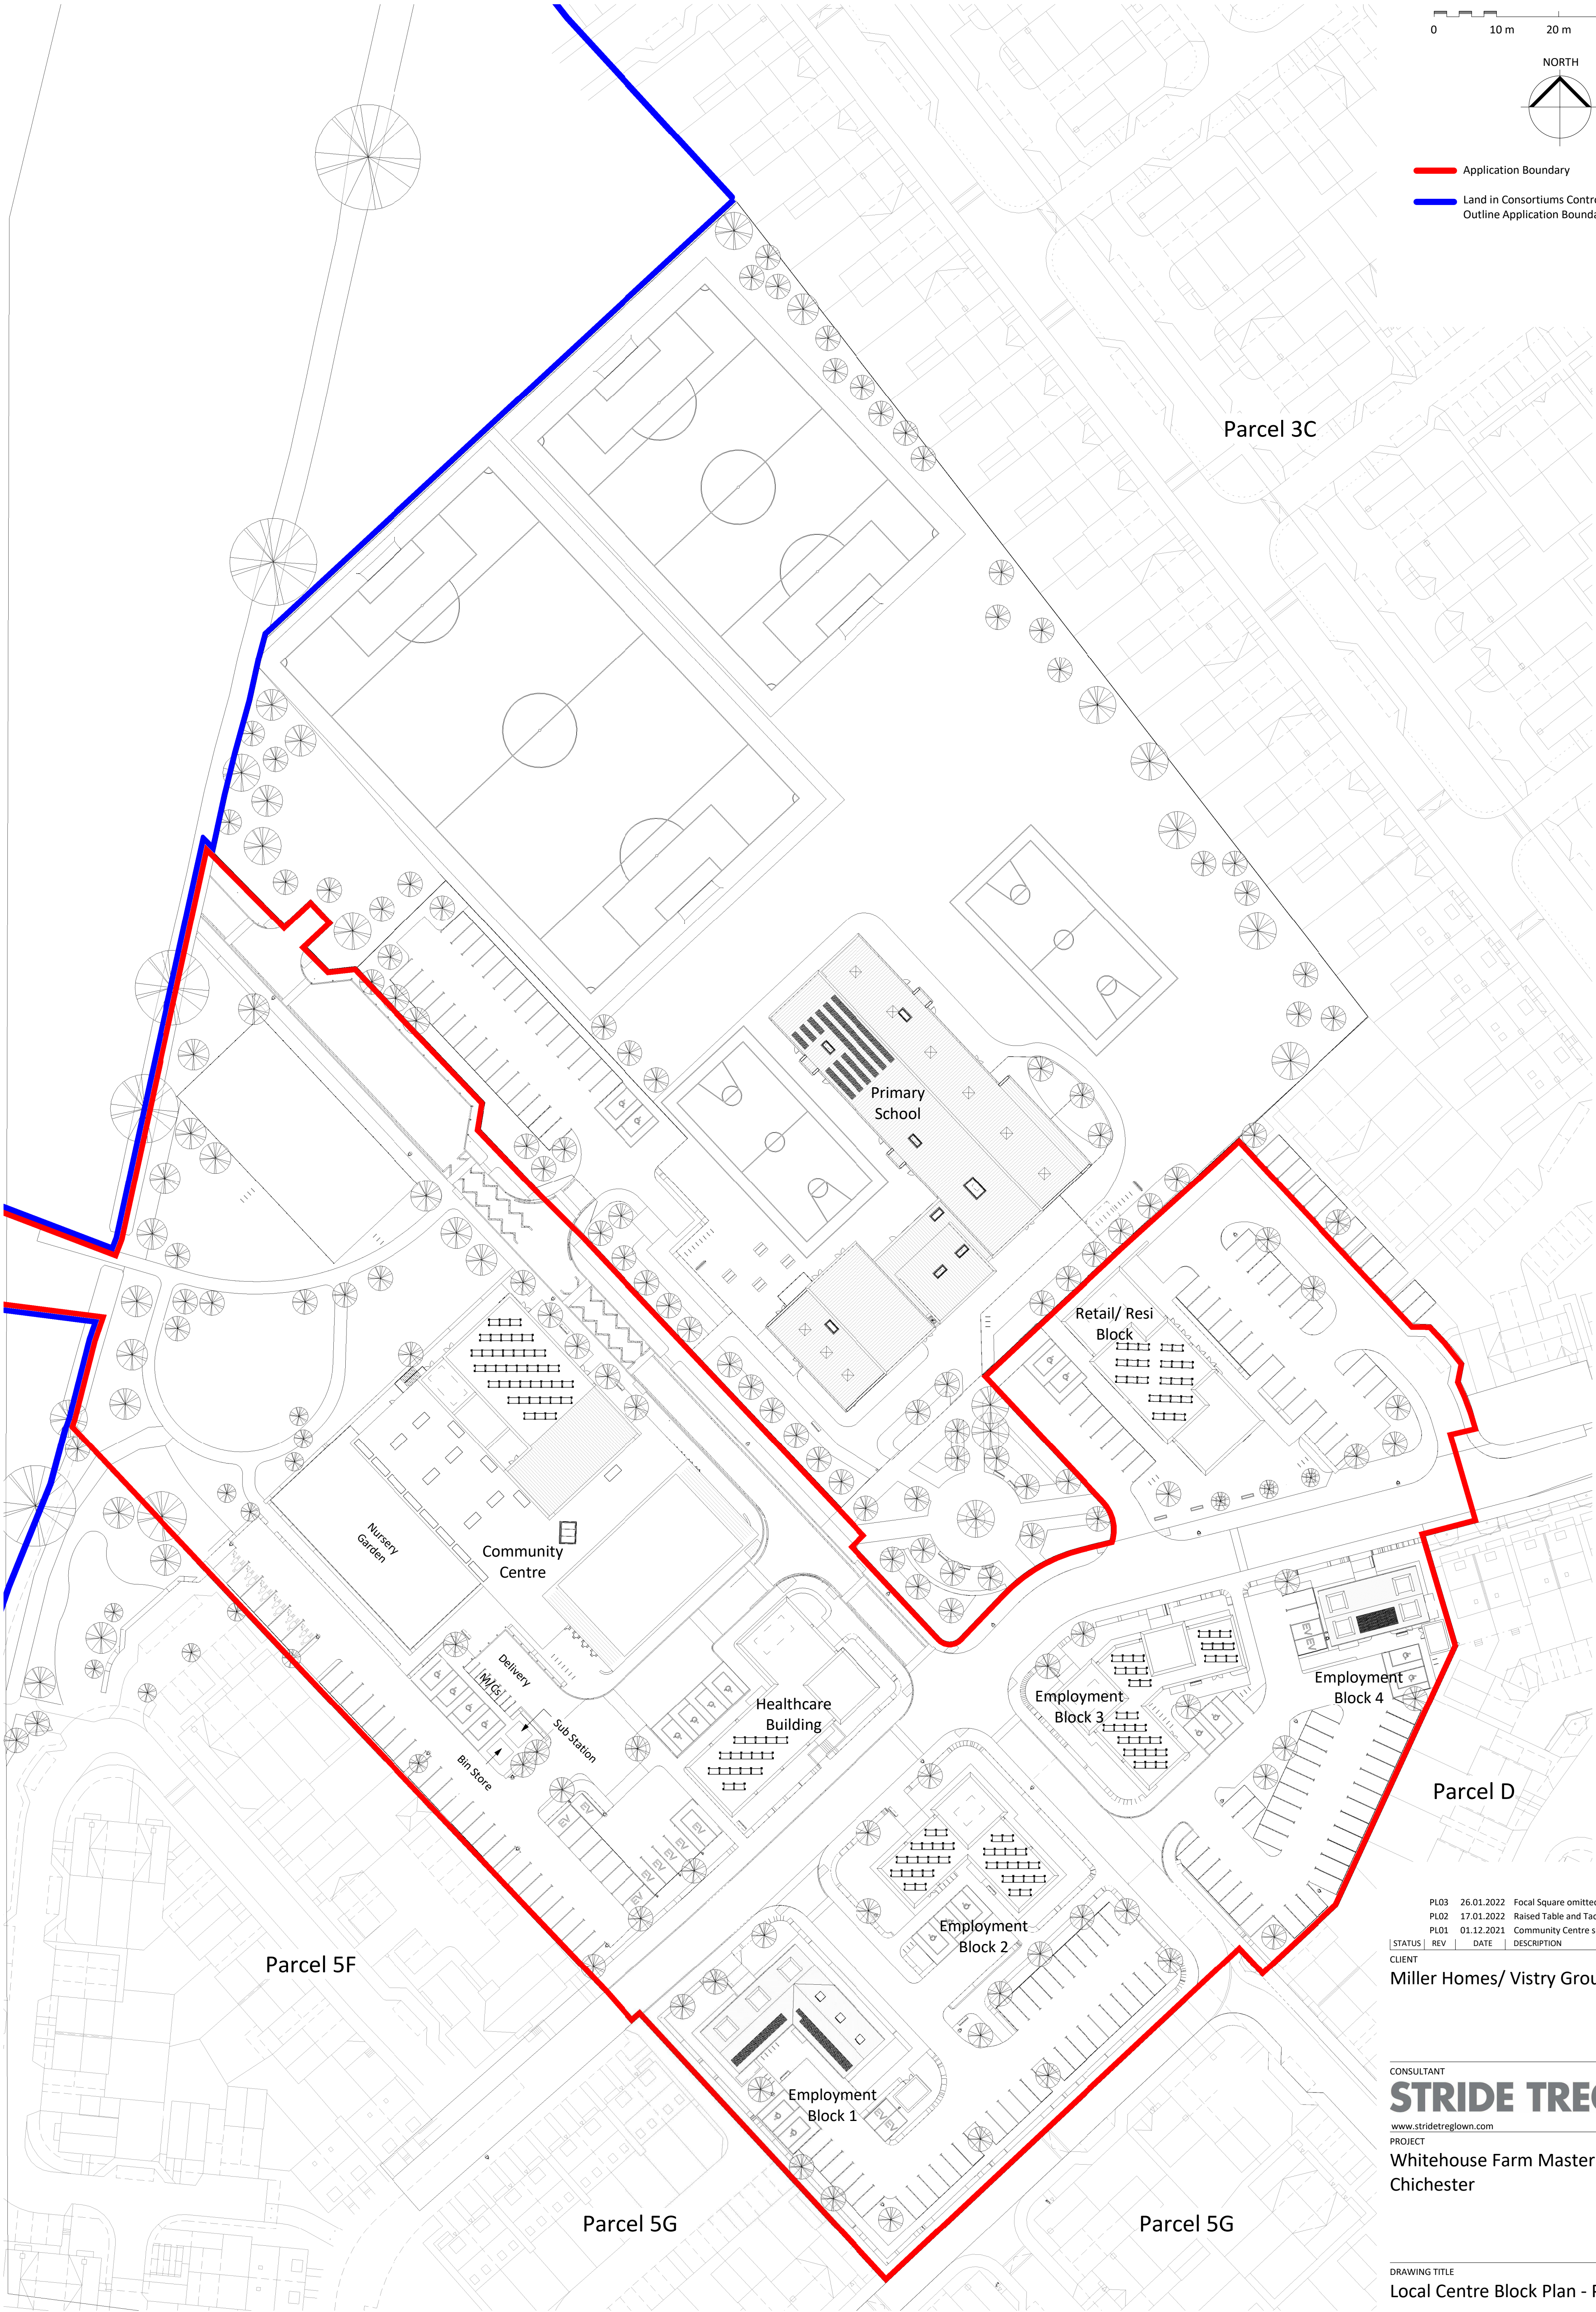

PL03 26.01.2022 Focal Square omitted from the site boundary
PL02 17.01.2022 Raised Table and Tactile Paving Updated
PL01 01.12.2021 Community Centre site updated

STATUS	REV	DATE	DESCRIPTION	REVISD BY
CLIENT				WA
Miller Homes/ Vistry Group				CHECKED BY
				PK
				ORIGINATOR NO
				153454

CONSULTANT
STRIDE TREGLOWN
www.stridetreglown.com © Stride Treglown Limited 2020
PROJECT
Whitehouse Farm Masterplan
Chichester

DRAWING TITLE
Local Centre Block Plan - Phase 2

STATUS CODE	SCALE
PL : Authorized and accepted	1 : 500@A1
DRAWING USAGE:	
PROJECT - ORIGINATOR - VOLUME - LEVEL - TYPE - ROLE - CLASS - NUMBER	STATUS _ REVISION
153454-STL-ZZ-ZZ-DR-A-XX-09004	PL03