

**Notes**  
 1. Do not scale from this drawing except for planning purposes. Use figured dimensions only.  
 2. All dimensions must be checked on site prior to commencement of work.  
 3. This drawing is to be read in conjunction with consultants drawings.  
 4. This drawing is the copyright of Andrew Wheeler Design & Build

**ARUN DISTRICT COUNCIL**  
 No. BE 55 08  
 RECEIVED 10.6.08.

CIS 3 No.  
 CON 2 No.  
 CDR 3 No.  
 FDR 2 No.  
 FUM 3 No.  
 LON 2 No.  
 PITB 3 No.  
 PL 3 No.  
 PDT 2 No.  
 PRR 2 No.  
 SAM 3 No.  
 SAV 3 No.  
 VER 3 No.

AUC 3 No.  
 CAK 3 No.  
 CTE 3 No.  
 EE 3 No.  
 SJF 3 No.  
 SYR 2 No.  
 VBR 3 No.

REV.	DATE	AMENDMENTS

**ANDREW WHEELER  
 DESIGN & BUILD**  
 T: 01243 641402  
 F: 01243 641625  
 M: 07970 622036  
 E: enquiries@andy-wheeler.co.uk  
 1 Chalder Farm Cottages  
 Chalder Lane  
 Sidlesham  
 West Sussex PO20 7RN

**CLIENT**  
 Alco Management Ltd


**PROJECT DETAILS**  
 Proposed Development of Flats  
 Sherwood Close, Bognor Regis

**DRAWING TITLE**  
 Landscaping layout  
**SCALE**  
 1:100  
 @  
 A1

**DATE** May 08  
**DRAWING No.** 11  
**REVISION**

# SHERWOOD CLOSE

# ELM TREE CLOSE.

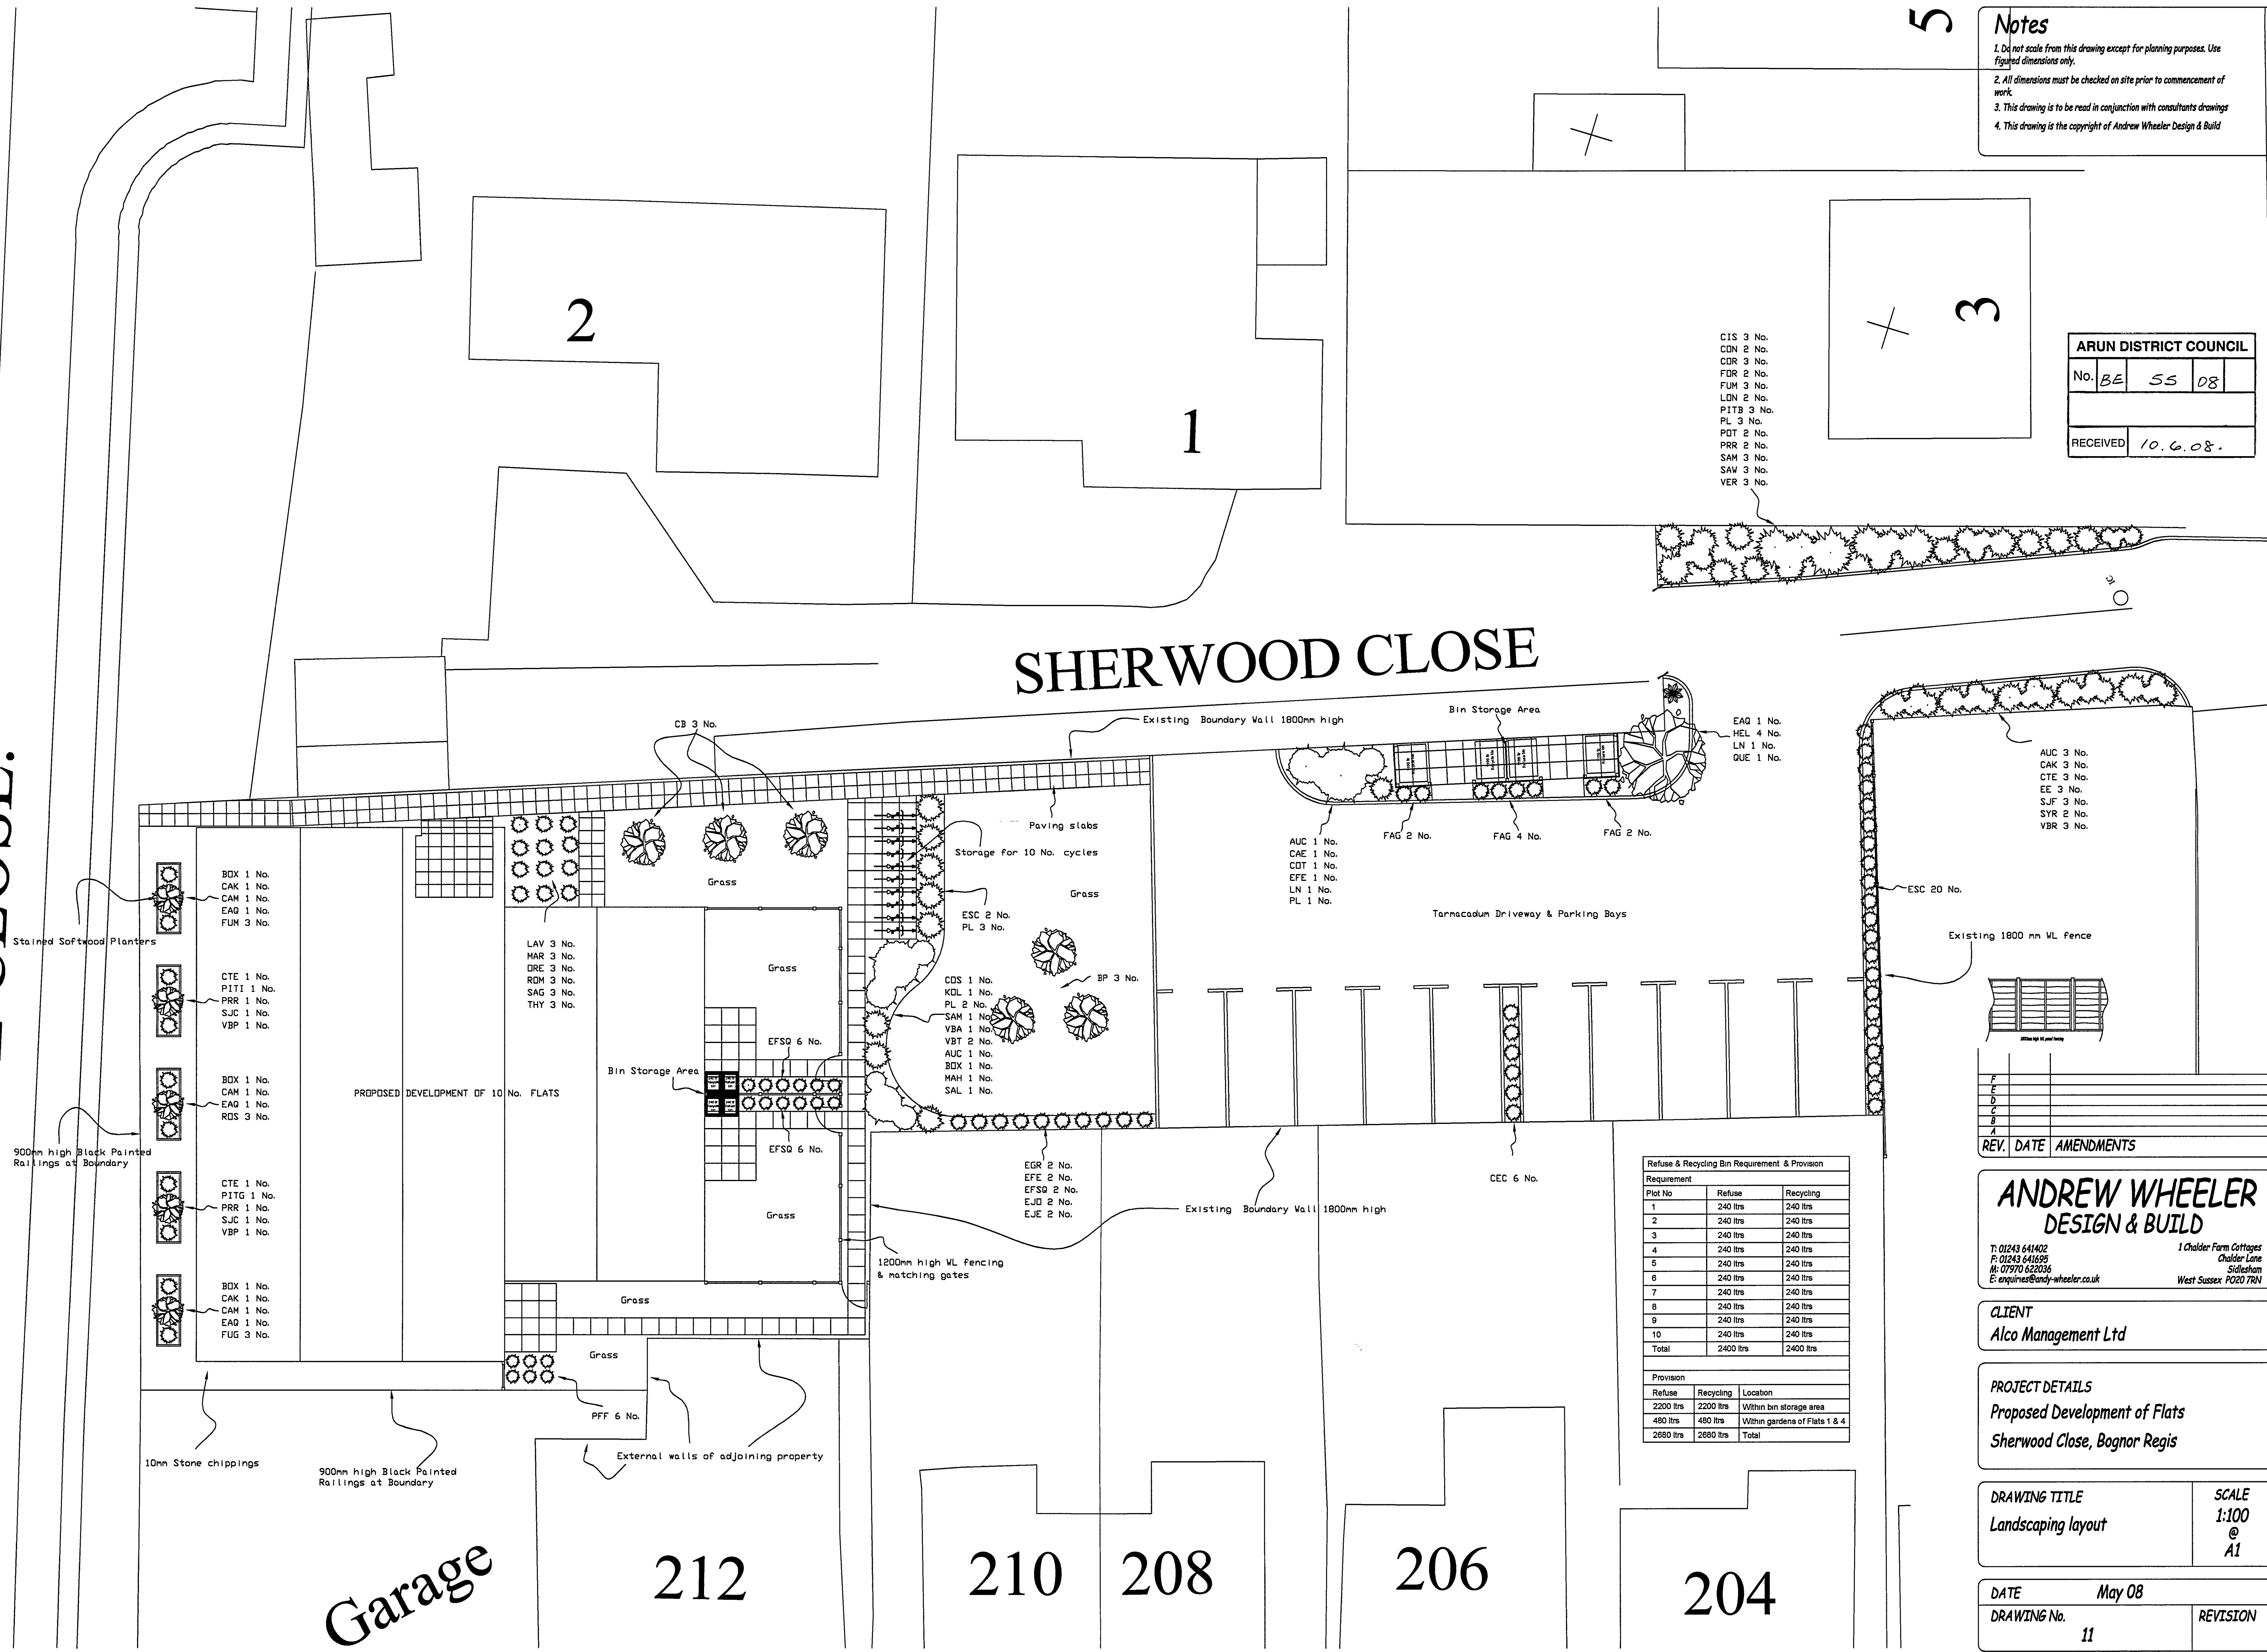

**Refuse & Recycling Bin Requirement & Provision**

Plot No	Refuse	Recycling
1	240 ltrs	240 ltrs
2	240 ltrs	240 ltrs
3	240 ltrs	240 ltrs
4	240 ltrs	240 ltrs
5	240 ltrs	240 ltrs
6	240 ltrs	240 ltrs
7	240 ltrs	240 ltrs
8	240 ltrs	240 ltrs
9	240 ltrs	240 ltrs
10	240 ltrs	240 ltrs
Total	2400 ltrs	2400 ltrs

Refuse	Recycling	Location
2200 ltrs	2200 ltrs	Within bin storage area
480 ltrs	480 ltrs	Within gardens of Flats 1 & 4
2680 ltrs	2680 ltrs	Total

**Garage**

212

210

208

206

204