



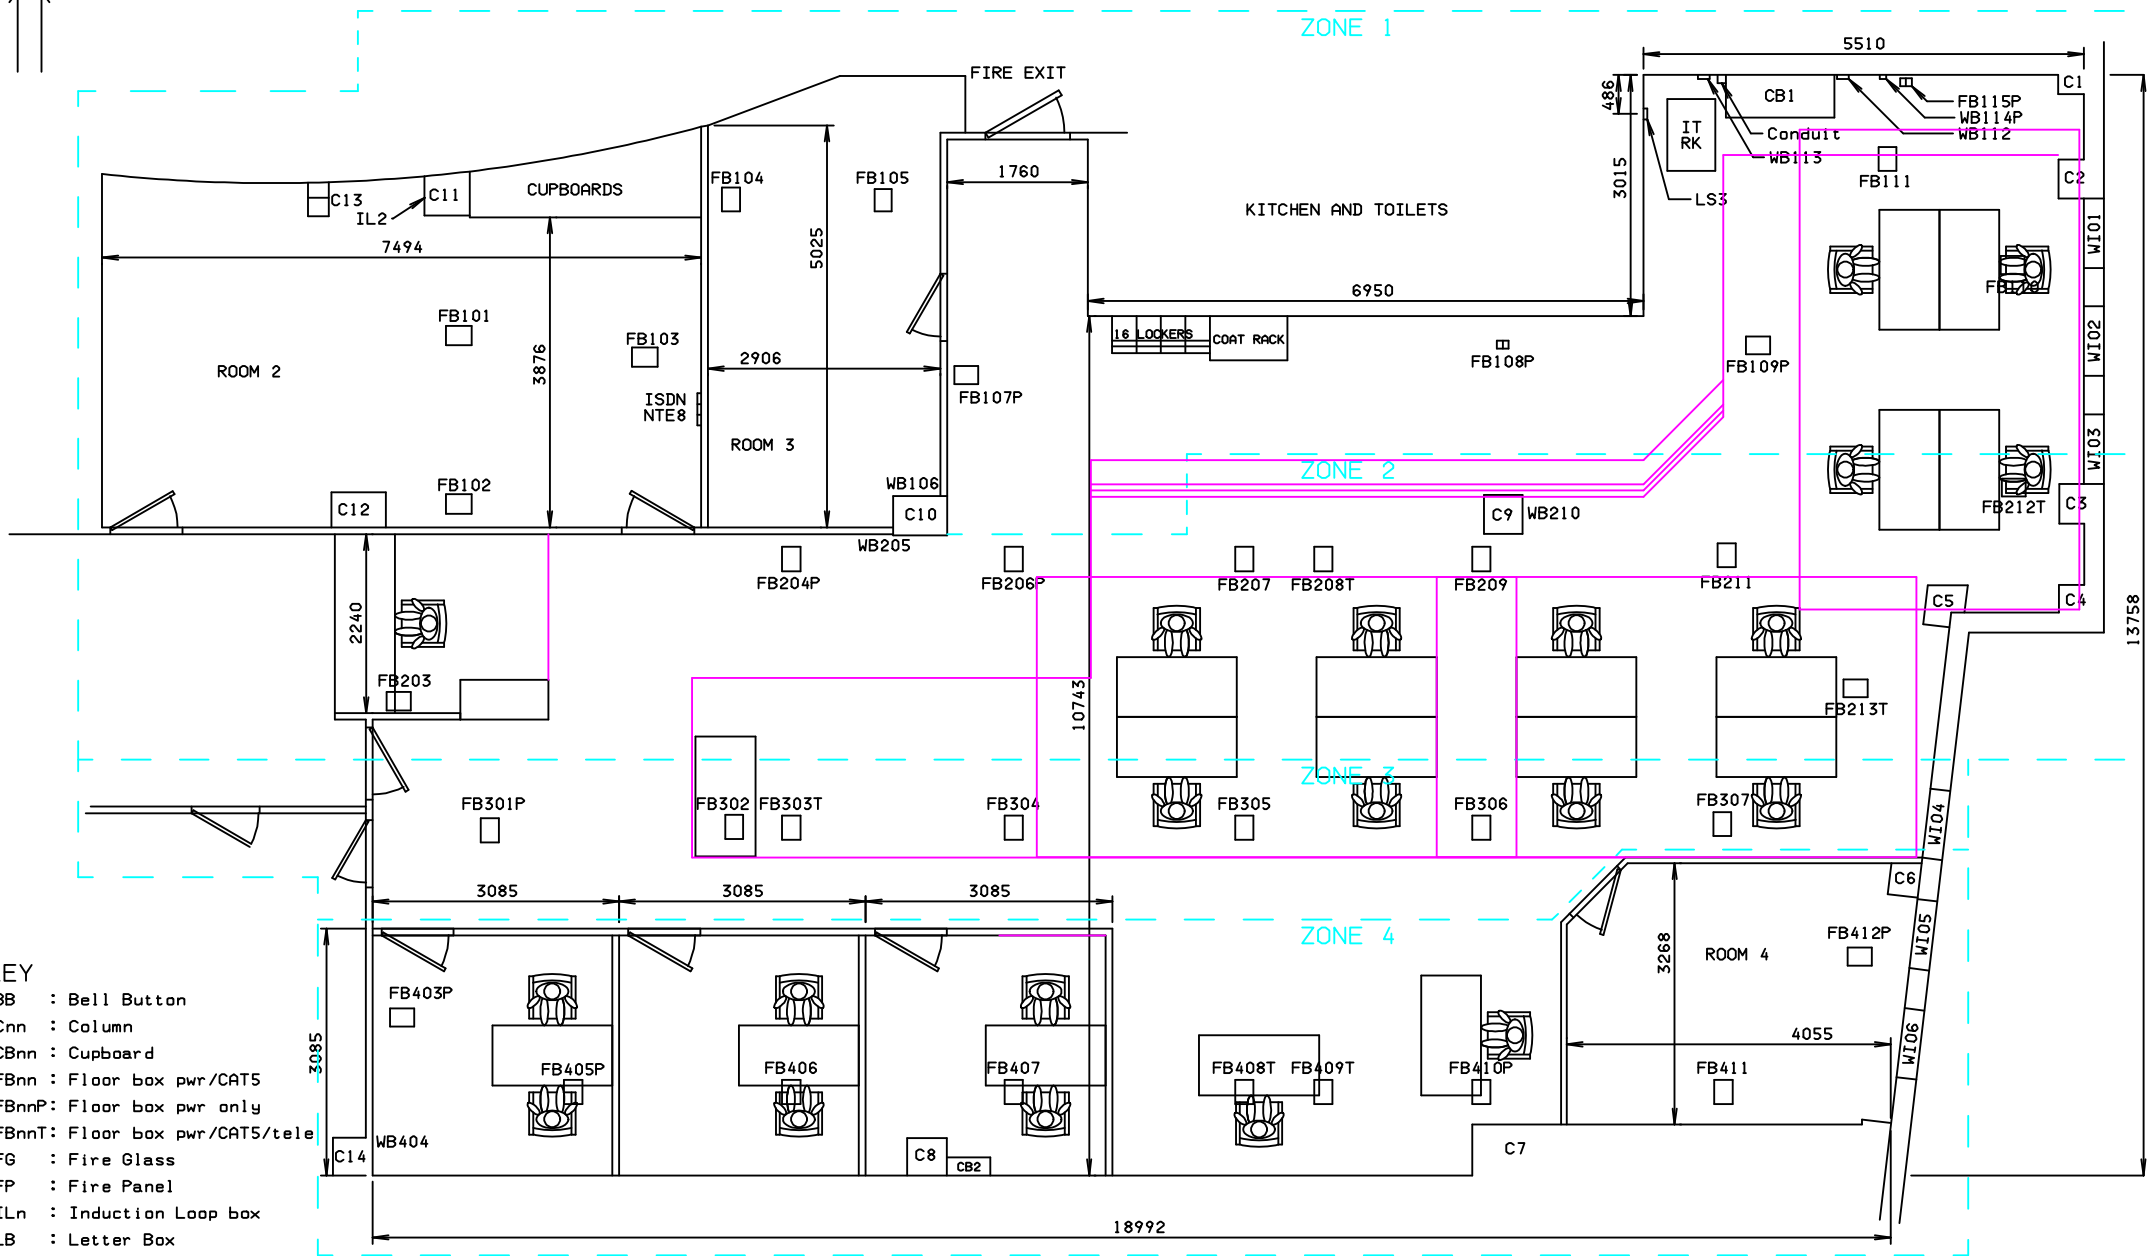

KEY

- BB : Bell Button
- Cnn : Column
- CBnn : Cupboard
- FBnn : Floor box pwr/CAT5
- FBnnP : Floor box pwr only
- FBnnT : Floor box pwr/CAT5/tele
- FG : Fire Glass
- FP : Fire Panel
- ILn : Induction Loop box
- LB : Letter Box
- LSn : Light Switch
- WBnn : Wall Box
- WInn : Outside window
- Protected floor areas are outlined with:

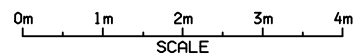

|                                                    |                   |
|----------------------------------------------------|-------------------|
| Dwg No: CAH00003                                   | Rev: D (prelim)   |
| Title: Meridian Centre area MSU5, Havant CA Office |                   |
| Detail: Main office layout                         |                   |
| Org: Lovedean Engineering Services                 |                   |
| Date: 24 Dec 2020                                  | Drawn: A J Mercer |