




All dimensions and levels to be checked on site by contractor prior to preparation of shop drawings and commencement of work on site. Do not scale from this drawing or reproduce without consent.
This drawing and the design is the copyright and property of Aspect Property Consultants & Surveyors Ltd and may not be used in part or in whole without prior written consent.
This drawing is to be used in conjunction with all relevant consultants and/or specialist's drawings/documents and any discrepancies or variations are to be notified to Aspect Property Consultants & Surveyors Ltd before the affected work commences.

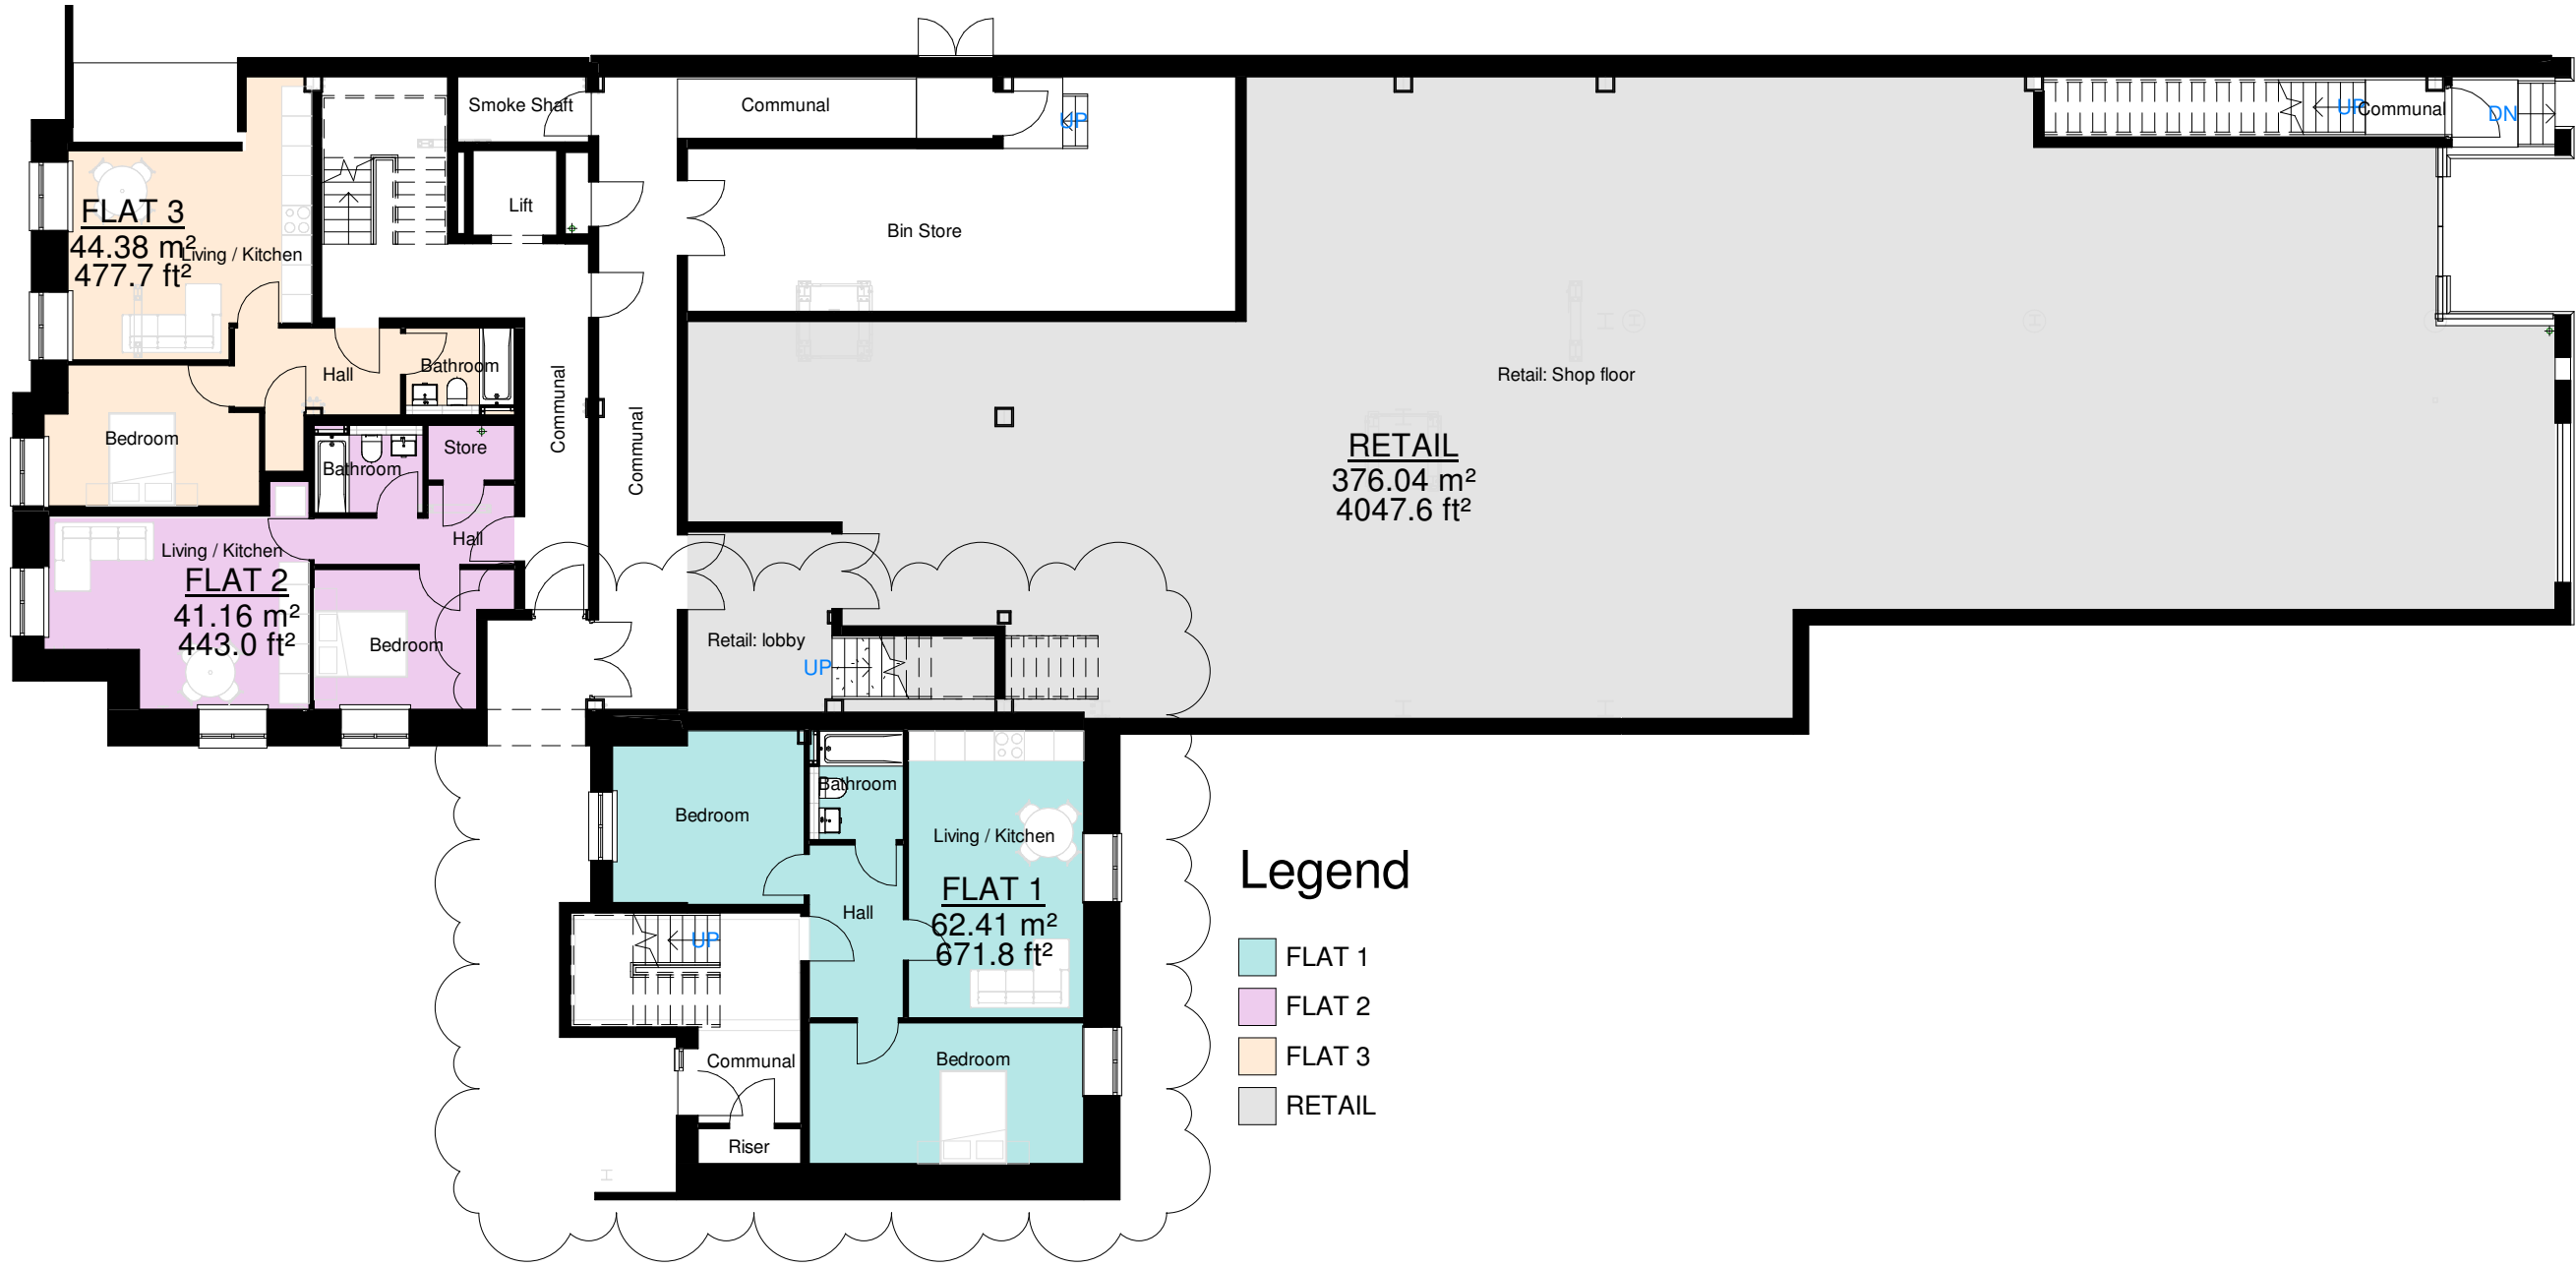


1 **0 Gnd Floor**
1 : 150

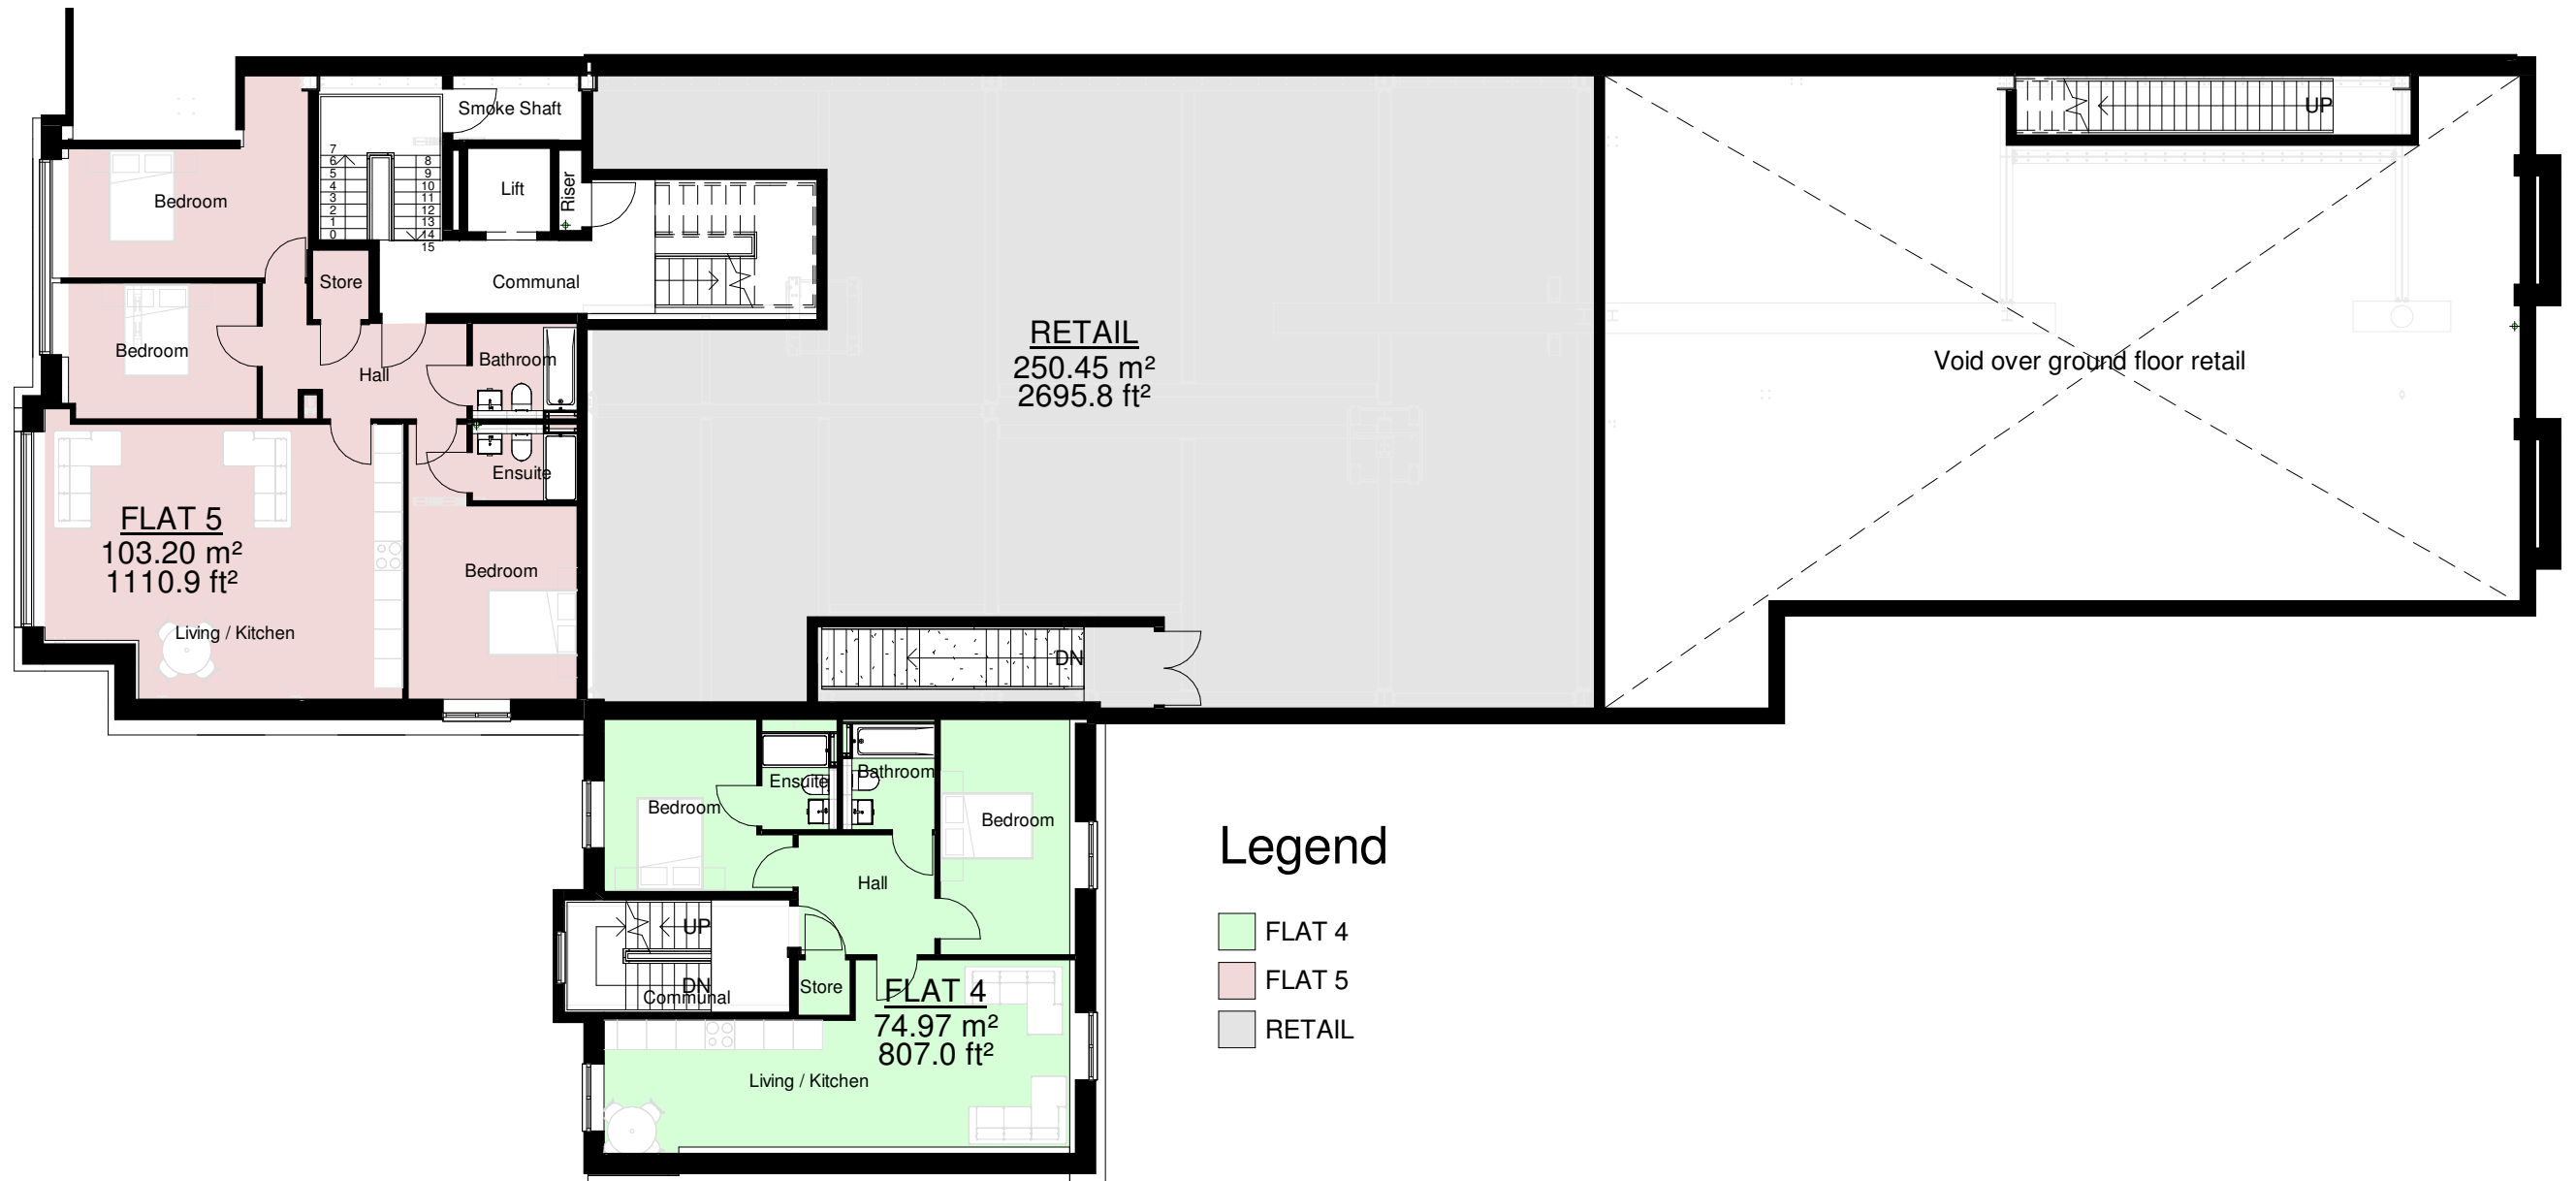

2 **1st Floor**
1 : 150

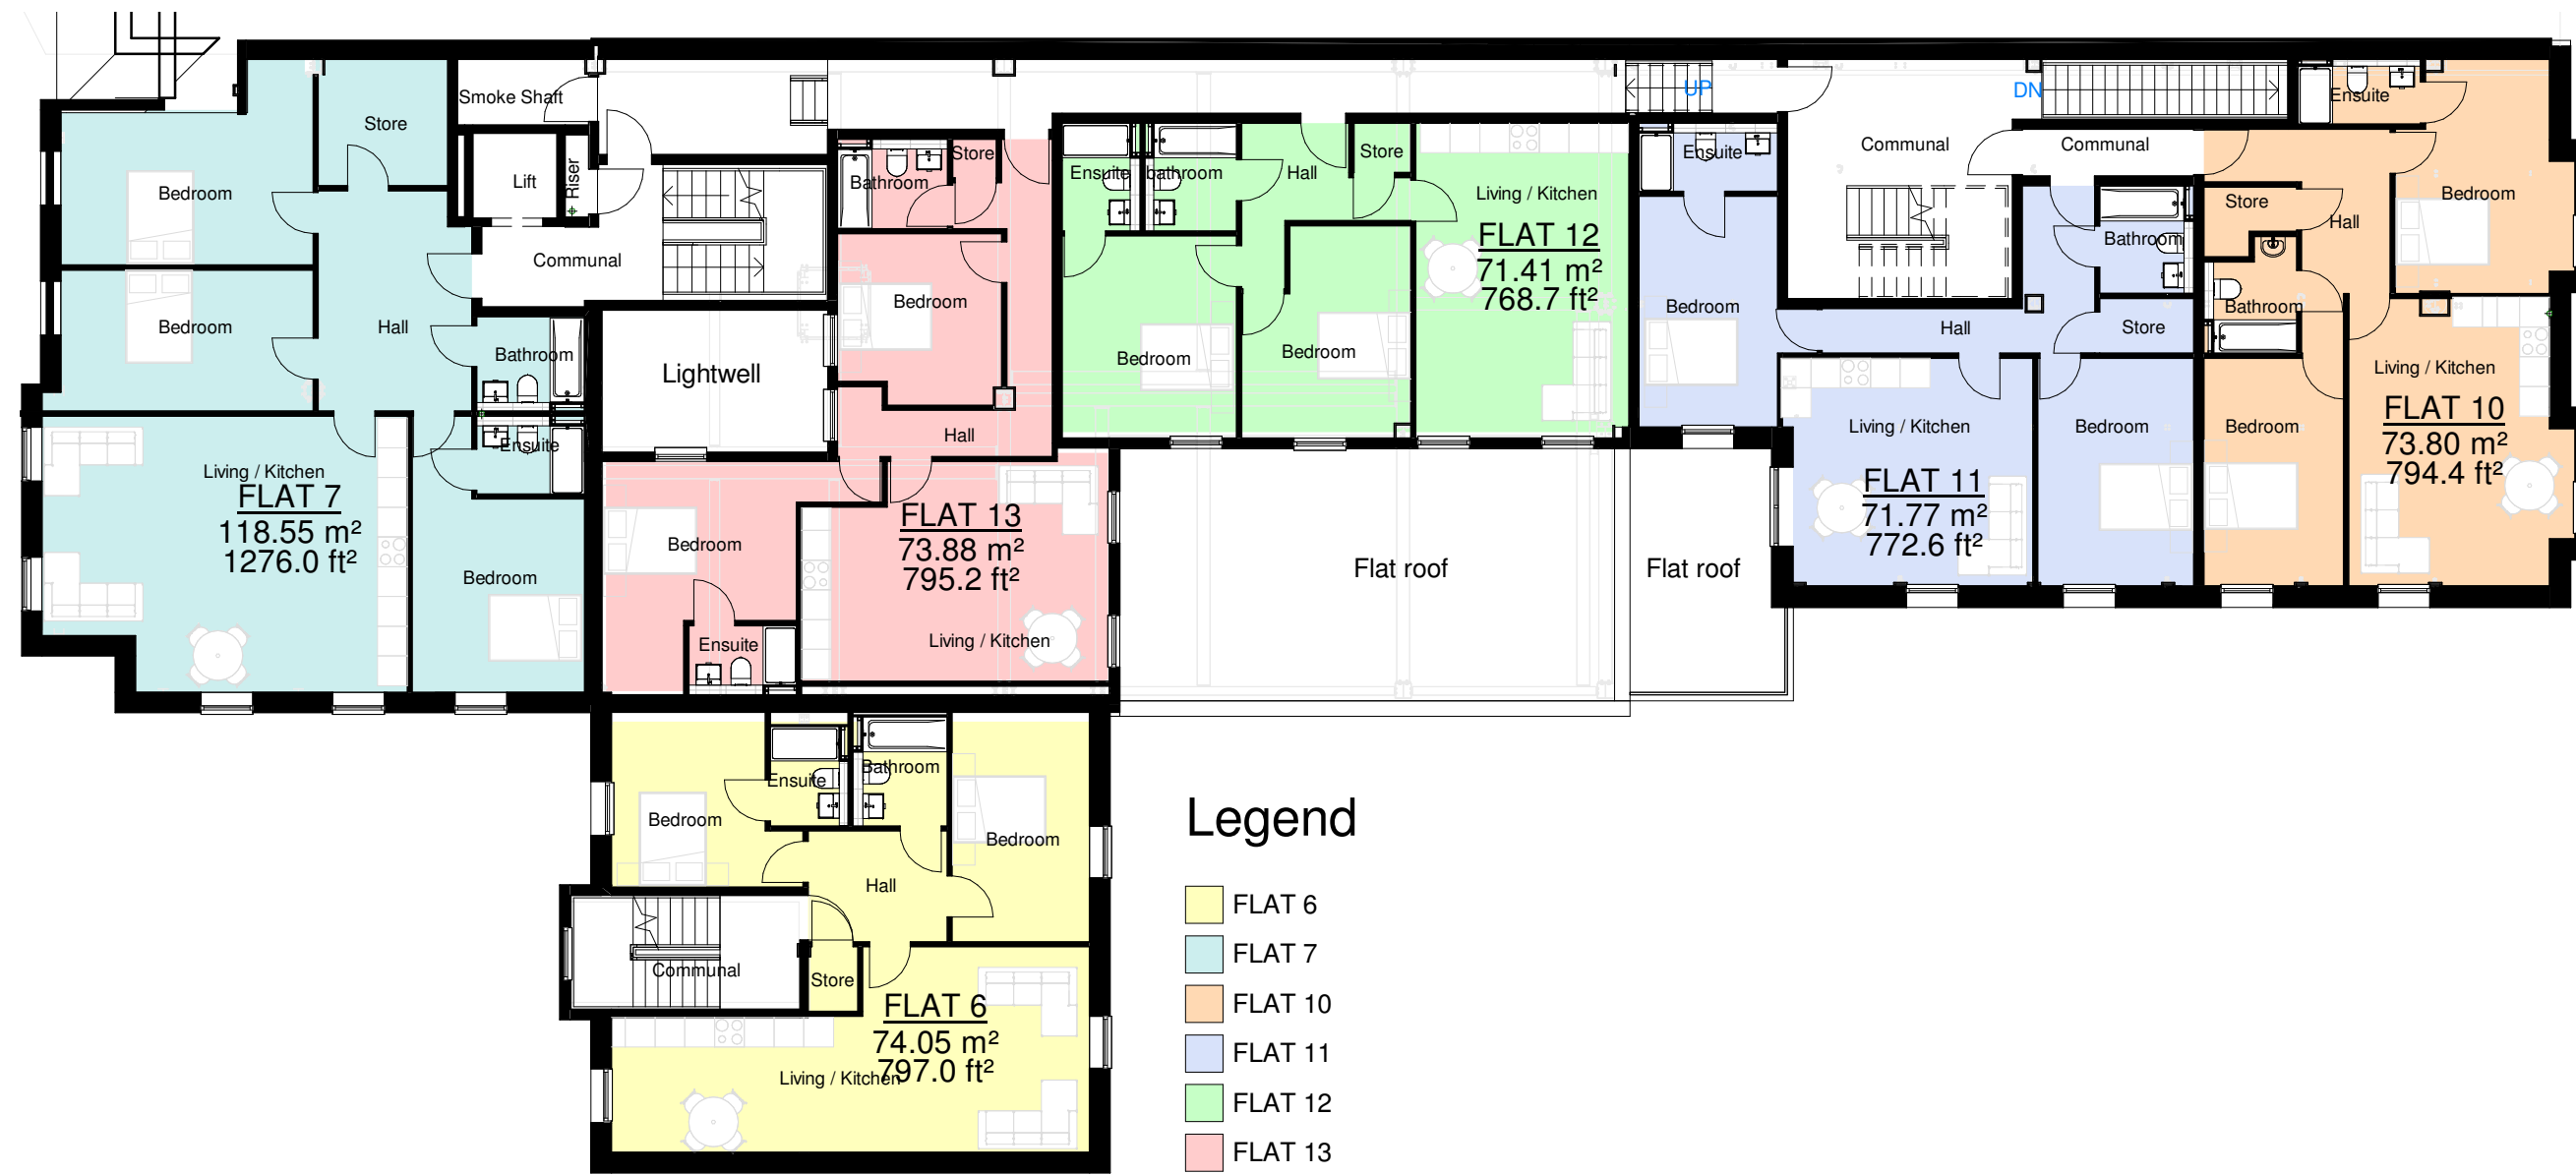

3 **2nd Floor**
1 : 150

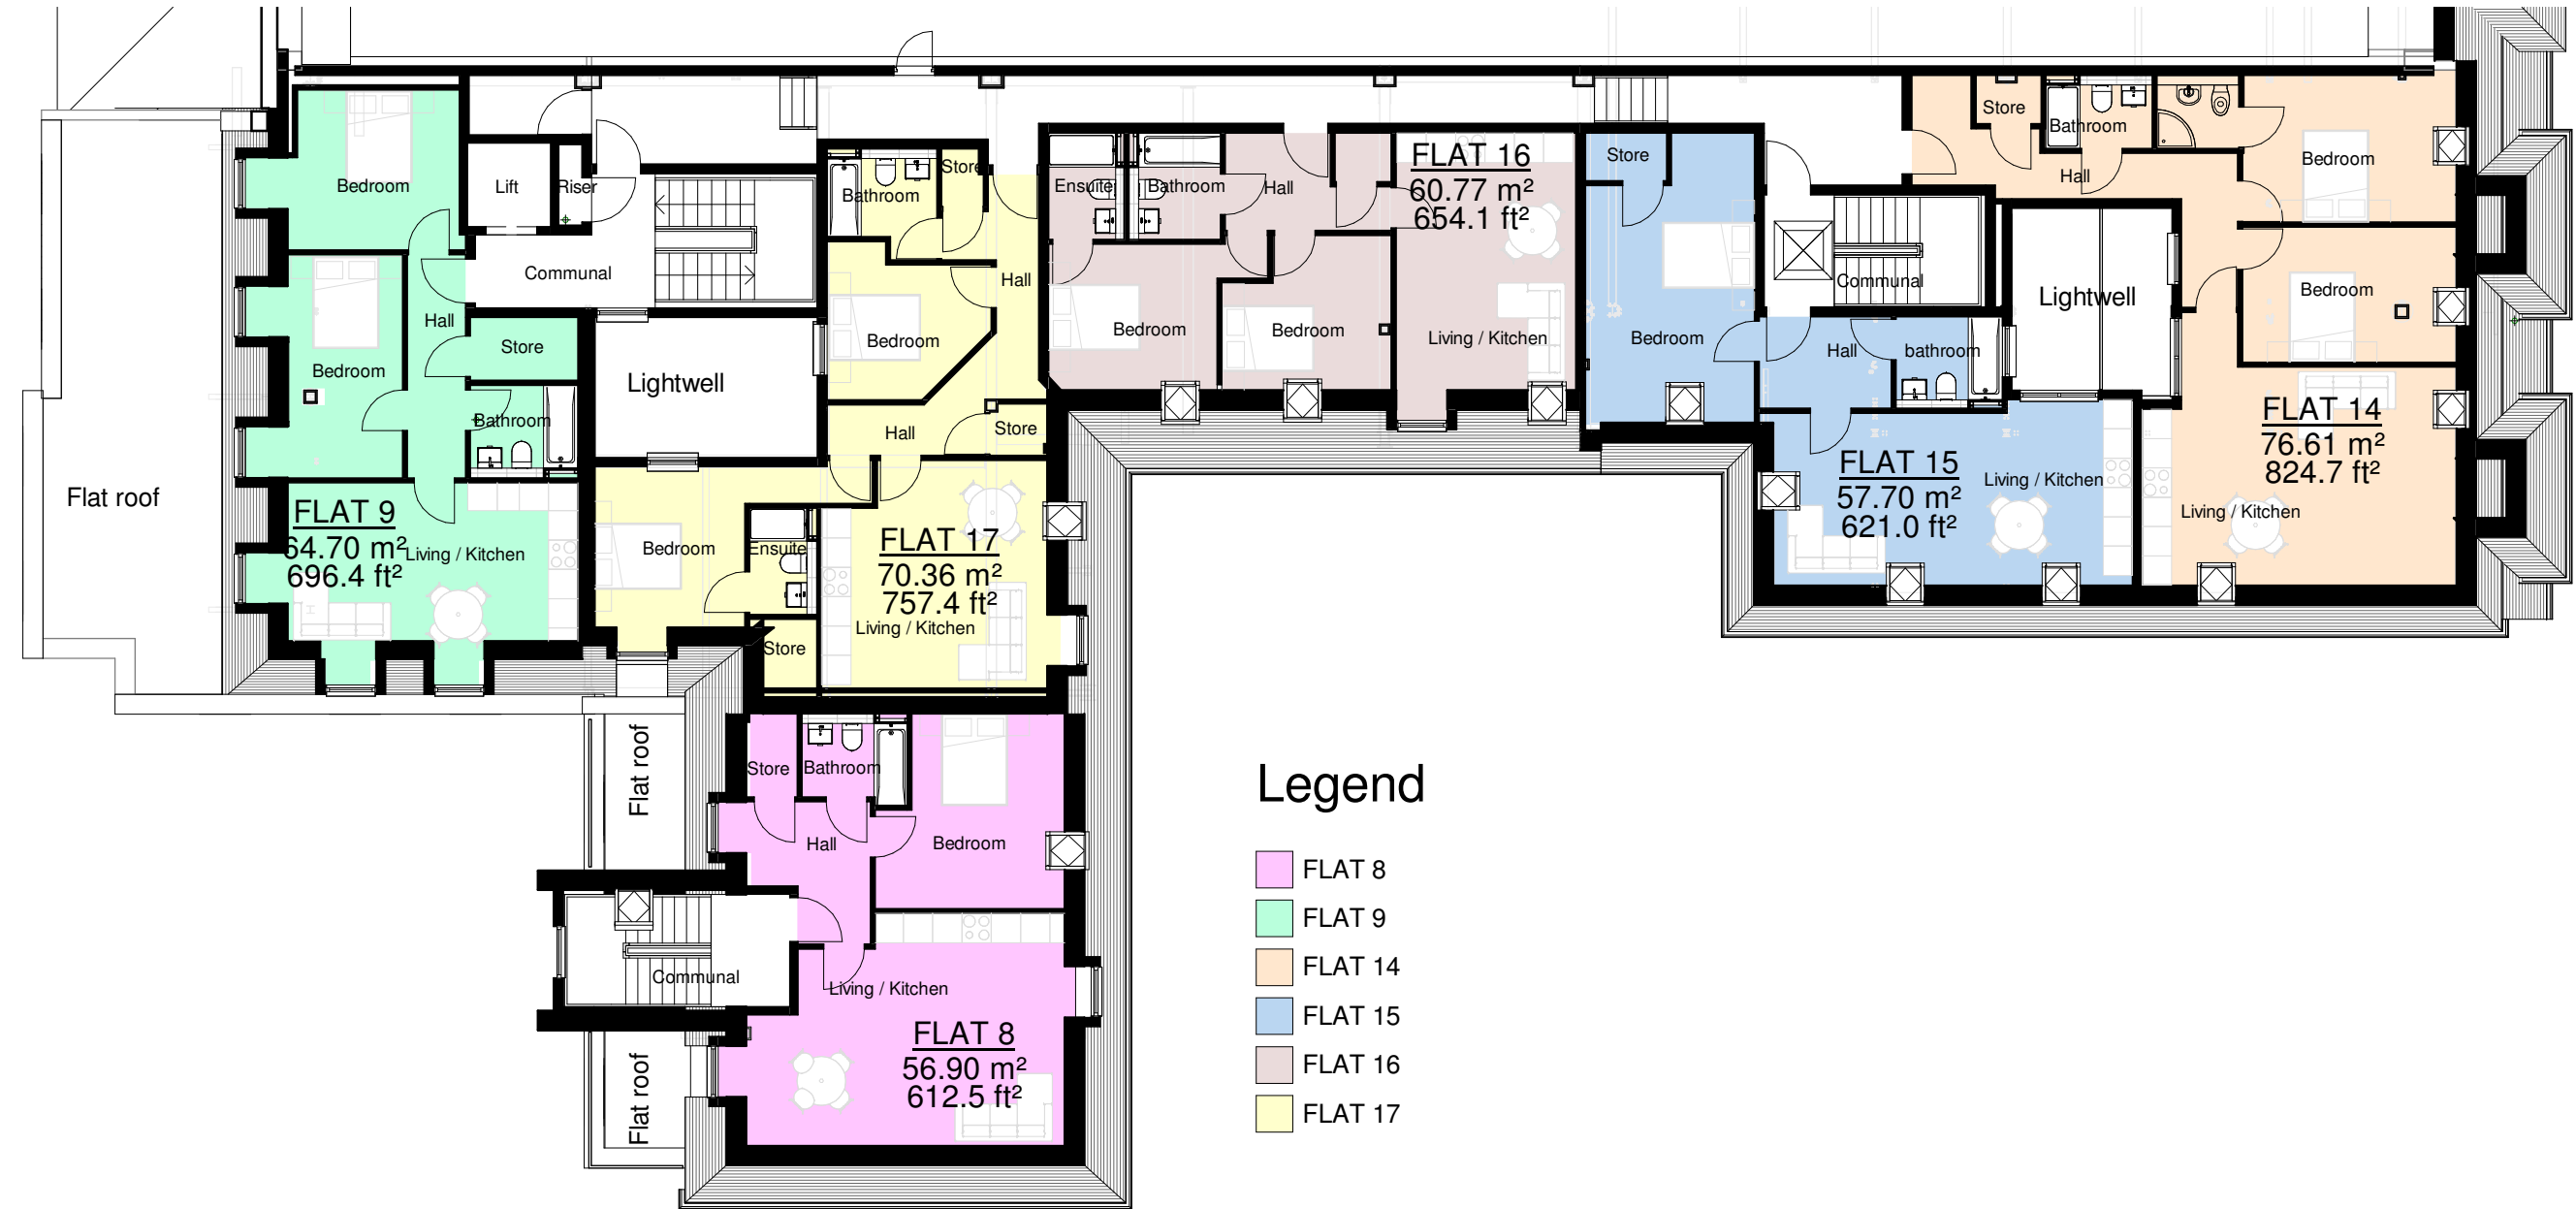

4 **3rd Floor**
1 : 150


PROJECT:	17th floor and 1st retail shell	CLIENT:	Jasper Management Ltd.	DATE:	15/06/2020	JOB NO:	488-057-JAS	DRN BY:	DW	CKD BY:	DW
ADDRESS:	19 Stongate, Chester	DRAWING TITLE:	General Arrangement	SCALE AT 1:	1 : 150	DRWG NO:	100	REV:	E		

