


NOTES:

Roller shutter door constructed from mild steel (royal blue powder coated to match shop front) with perforated panel to allow visual access from outside/inside.

Shutter to run in external guide rails affixed to masonry piers either side of shop front as shown.

Operation is electrical (key operated) with safety override should anyone try to enter or leave during operation.

Roller shutter door and ancillaries manufactured by Solex Plc, Glover Ind Est, Sunderland and installed by Portsmouth Door Contracts Ltd, Portsmouth

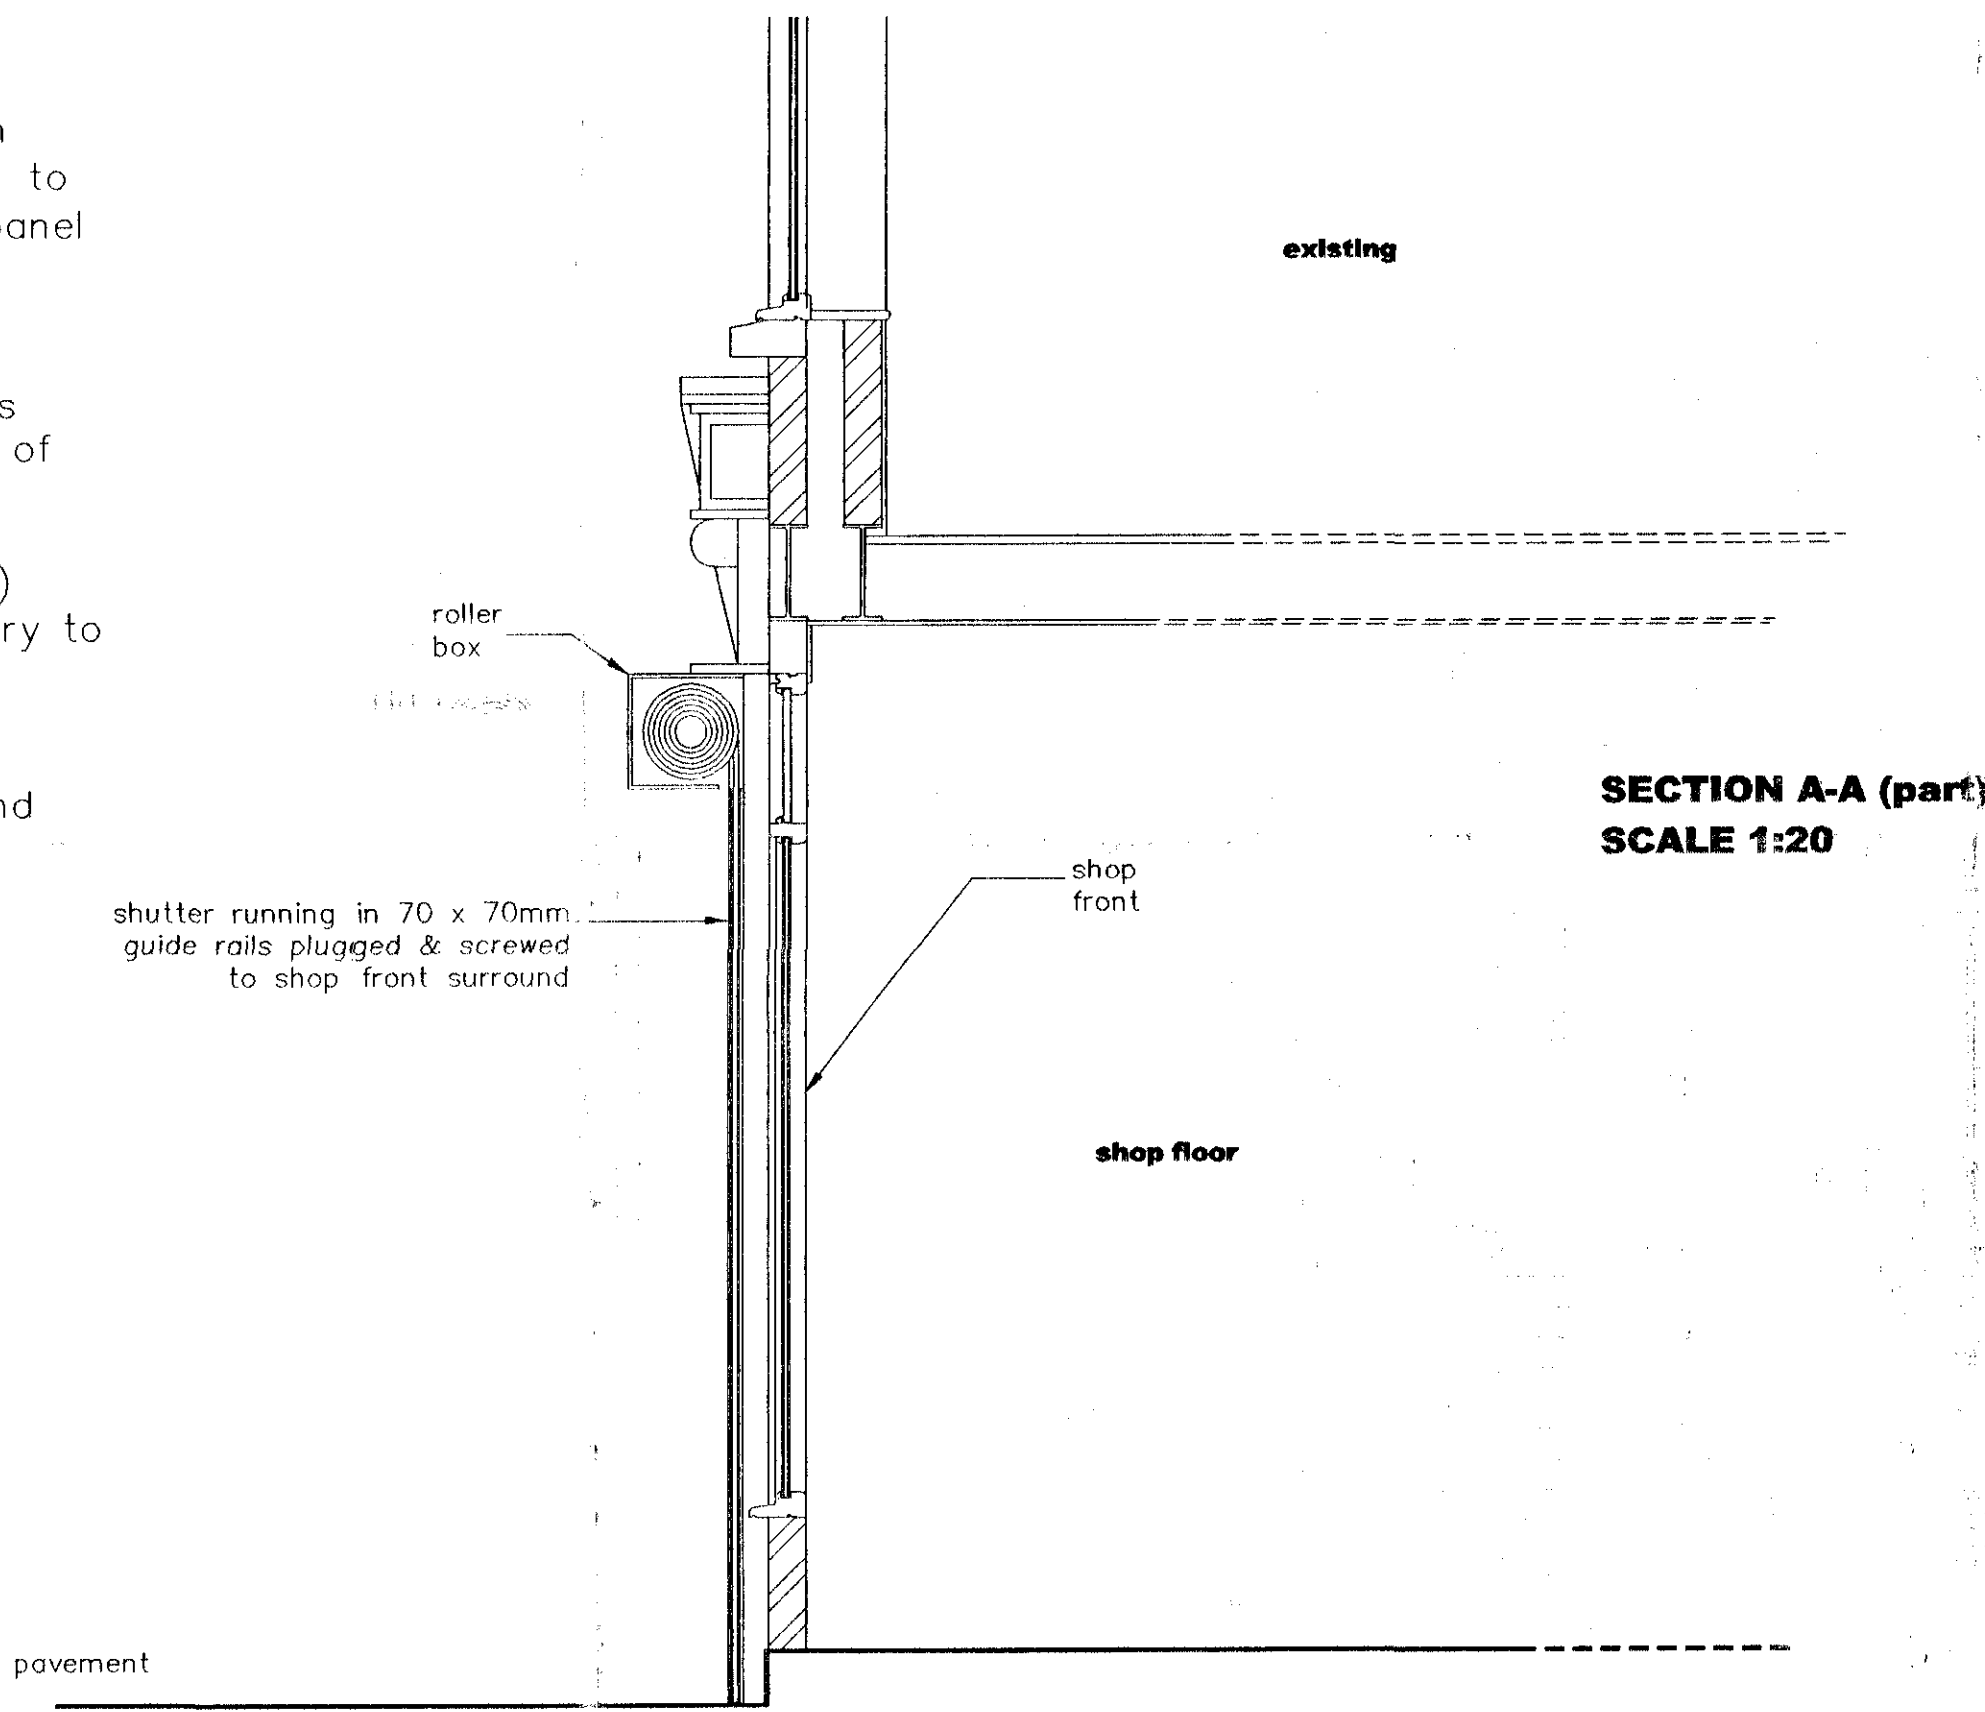

BLOCK PLAN
SCALE 1:500

